


COMPREHENSIVE PERMIT PLAN

KNOWN AS

RIVER STONE

OF

HINGHAM, MA

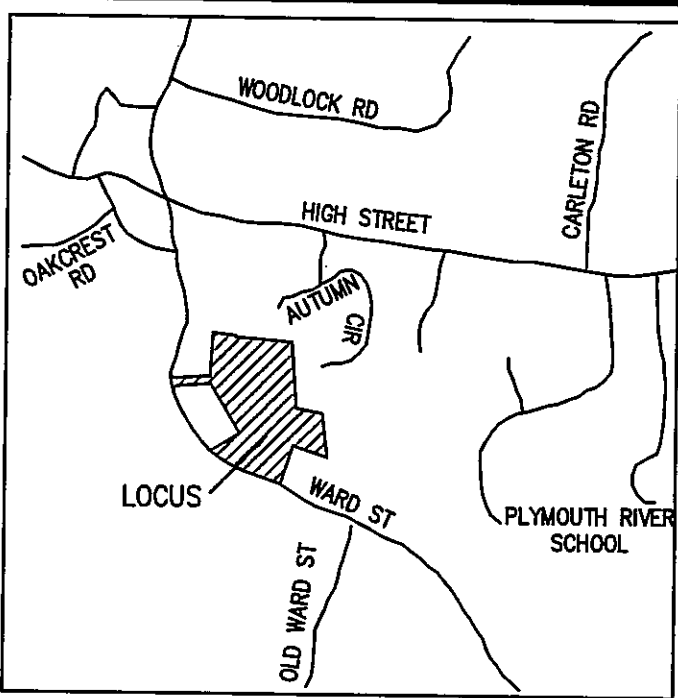


Locus Map
Not to Scale

REV	DATE	DESCRIPTION	BY	APP
1	1/8/18	RECONFIGURATION	SBS	BCM

MEG
MCKENZIE
ENGINEERING GROUP
Assinippi Office Park
150 Longwater Drive, Suite 101
Norwell, MA 02061
Ph: 781-792-3900
Website: www.mckeng.com

Drawing Index:

No.	Drawing Title
CS-1	COVER SHEET
G-1	GENERAL NOTES
EX-1	EXISTING CONDITIONS PLAN
C-1	SITE LAYOUT PLAN
C-2	GRADING & UTILITY PLAN
C-3	ROADWAY PROFILES
C-4-9	CONSTRUCTION DETAILS
C-10	EROSION CONTROL DETAILS

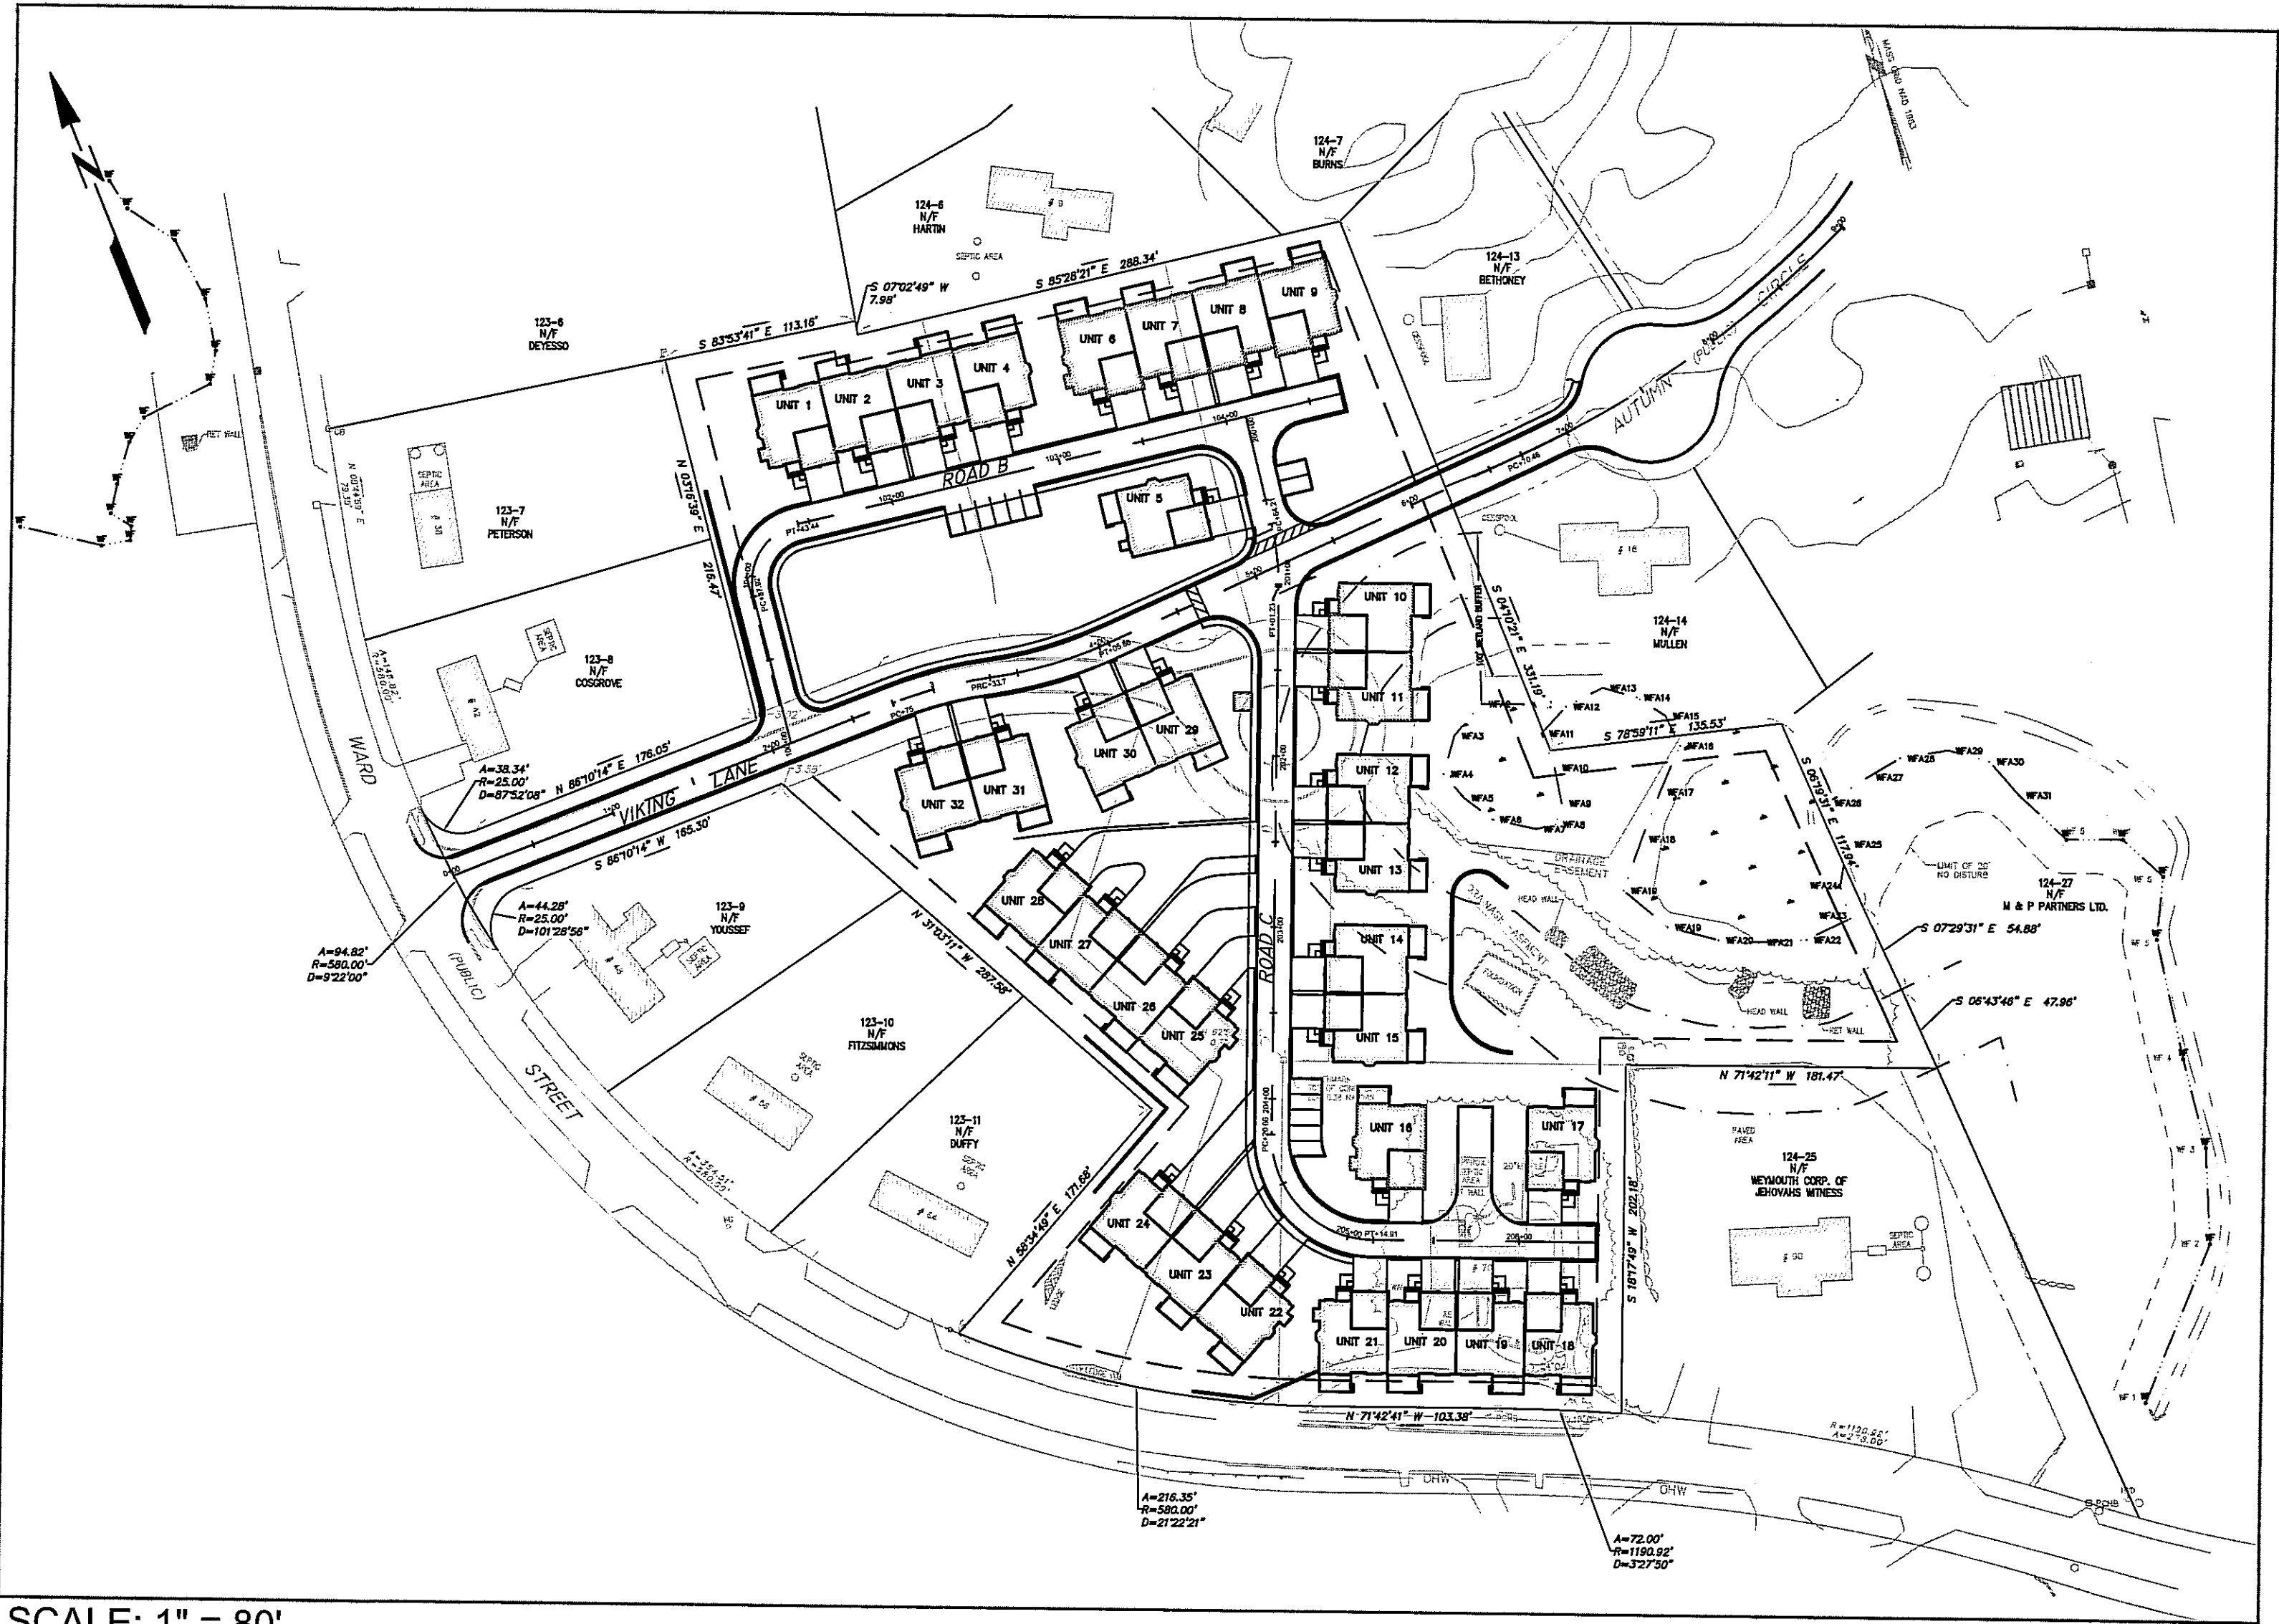


SCALE: 1" = 80'

Issued Date: October 7, 2015
Revised:
1/8/2018

Applicant:
River Stone, LLC
293R Washington Street
Norwell, Massachusetts 02061

Engineer/Surveyor:
McKenzie Engineering Group, Inc.
150 Longwater Drive
Suite 101
Norwell, MA 02061

COMPREHENSIVE PERMIT PLAN
KNOWN AS
RIVER STONE
(ASSESSORS MAP 124, LOTS 70-75 & LOT 26)
VIKING LANE & WARD STREET
HINGHAM, MASSACHUSETTS

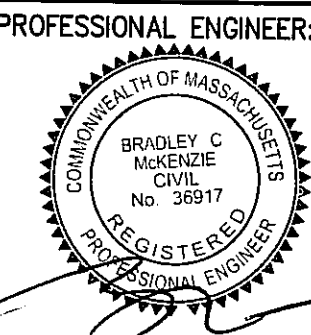

APPLICANT:
RIVER STONE, LLC
293R WASHINGTON STREET
NORWELL, MASSACHUSETTS 02061

DRAWN BY:	JLS
DESIGNED BY:	
CHECKED BY:	
APPROVED BY:	
DATE:	10/7/2015
SCALE:	AS NOTED
PROJECT NO.:	27-135
DWG. TITLE:	

Cover Sheet

DWG. NO:
CS-1

• McKenzie Engineering Group, Inc. Consulting Engineers •
150 Longwater Drive, Suite 101, Norwell, Massachusetts 02061

Abbreviations

ABAN	ABANDONED
ACP	ASBESTOS CEMENT PIPE
ACR	ACCESSIBLE CURB RAMP
ADJ	ADJUST
APPROX	APPROXIMATE
ASPH	ASPHALT
ACOMP	ASPHALT COATED CORRUGATED METAL PIPE
B	BOLLARD
BD	BOUND
BLDG	BUILDING
BIT CONC	BITUMINOUS CONCRETE
BM	BENCHMARK
BS	BOTTOM OF SLOPE
CAP	CORRUGATED ALUMINUM PIPE
CB	CATCH BASIN
C&C	CUT AND CAPPED
CB/DH	CONC. BOUND/DRILL HOLE
CB/EPLP	CB/ESCUTCHEON
CCB	CAPE COD BERM
CIP	CAST IRON PIPE
CIT	CHANGE IN TYPE
CLF	CENTERLINE
CO	CHAIN LINK FENCE
CONC	CLEAN OUT
COND	CONCRETE
CMP	CONDUIT
CPP	CORRUGATED METAL PIPE
CS	CORRUGATED POLYETHYLENE PIPE
CSMH	COMBINED SEWER
CULV	COMBINED SEWER MANHOLE
A	CULVERT
D	DELTA ANGLE
DCB	DRAIN
DIP	DOUBLE CATCH BASIN
DMH	DUCTILE IRON PIPE
E	DRAIN MANHOLE
ECC	ELECTRIC
ELEV	EXTRUDED CONCRETE CURB
EMH	ELEVATION
E/T/C	ELECTRIC MANHOLE
EW	ELECTRIC, TELEPHONE, & CABLE TV
EXIST	END WALL
FAB	EXISTING
FES	FIRE ALARM BOX
FND	FLARED END SECTION
F&C	FOUND
F&G	FOUNDATION
S	FRAME AND COVER
GG	FRAME AND GRATE
GIP	GAS
GP	GROUND
GS	GAS GATE
GR	GALVANIZED IRON PIPE
GRAN	GUARD POST
HH	GUARD RAIL
HOR	GRANITE
HP	HANDHOLE
HWL	HORIZONTAL
HYD	HIGH PRESSURE
INV	HEADWALL
I.P.	HYDRANT
L	INVERT
LP	IRON PIN
MAX	IRON ROD
MC	LEAD
MH	LIGHT POLE
MHB	MAXIMUM
MIN	METAL COVER
MLP	MANHOLE
NIC	MASS. HIGHWAY BOUND
NTS	MINIMUM
OHW	METAL LIGHT POLE
PB	NOT IN CONTRACT
PE	NOT TO SCALE
P	OVERHEAD WIRE
PROP	PULL BOX
PVC	POLYETHYLENE PIPE
PVMT	PROPERTY LINE
PWW	PROPOSED
RCP	POLYVINYL CHLORIDE PIPE
REM	PAVEMENT
REMOD	PAVED WATER WAY
RET	REINFORCED CONCRETE PIPE
ROW	REMOVE
RR	REMODEL
R&R	RETAIN
R&S	RIGHT OF WAY
S	RAILROAD
SB	REMOVE AND RESET
SB/DH	REMOVE AND STACK
SGC	SEWER
SMH	STONE BOUND
STA	STONE BOUND/DRILL HOLE
SS	SLOPED GRANITE CURB
STL	SEWER MANHOLE
SW	STATION
T	SEWER SERVICE
TCB	STEEL
TL	SIDEWALK
TMH	TELEPHONE
Tr	TELEPHONE MANHOLE
TRANS	TREE
TS	TRANSFORMER
TSV	TOP OF SLOPE
TYP	TAPPING SLEEVE, VALVE AND BOX
UP	TYPICAL
VCP	UTILITY POLE
VERT	VITRIFIED CLAY PIPE
VGC	VERTICAL
W	VERTICAL GRANITE CURB
WG	WATER MAIN
	WATER GATE

Legend

EXISTING	PROPOSED	
—55—	—100—	CONTOUR ELEVATION
X 100.2	+ 100.00	SPOT GRADE
27.21 TC 27.15 BC	27.21 TC 27.15 BC	TOP & BOTTOM ELEVATION
21.25	21.25	SPOT ELEVATION w/LEADER
S	S	SEWER MANHOLE (SMH)
D	D	DRAIN MANHOLE (DMH)
□	□	CATCH BASIN (CB)
▢	▢	DOUBLE CATCH BASIN (DCB)
⊕	⊕	HYDRANT (HYD)
⊙	⊙	UTILITY POLE (UP)
☆	☆	LIGHT
⋈	⋈	WATER GATE (WG)
⋈	⋈	GAS GATE (GG)
—	—	SIGN
EP	EP	EDGE OF PAVEMENT (NO CURB)
TP	TP	TEST PIT AND/OR PERC TEST LOCATION
☼	☼	EXISTING TREE
○	○	BOLLARD
□	□	DUMPSTER PAD
10	10	PARKING COUNT
△	△	HANDICAP RAMP
△	△	HANDICAP PARKING
△	△	VAN—ACCESSIBLE HANDICAP PARKING
△	△	UTILITY POLE
△	△	GUY POLE
△	△	HAND HOLE
△	△	PULL BOX
△	△	TELEPHONE MANHOLE
△	△	TRANSFORMER PAD
△	△	TREE LINE
△	△	CHAIN LINK FENCE
△	△	STONE WALL
△	△	RETAINING WALL
△	△	WETLAND FLAG LOCATION
△	△	WETLAND LINE

General Notes

- LOCUS OWNER: ASSESSOR'S MAP 124, LOTS 70-75 & LOT 26 (6.67 ACRES)
LOT 124-26
N/F PAULA J. LANGLOIS
BK 36484, PG 93
LOT 124-70
Viking Lane, LLC
BK 42466, PG 22
LOTS 124-(71-75)
XERVES REALTY TRUST
BK 11092, PG 50
- THE PROPERTY LINES, EXISTING SINGLE FAMILY HOMES AND SITE TOPOGRAPHIC INFORMATION SHOWN ON THIS PLAN ARE BASED ON THOSE SHOWN ON THE PLAN ENTITLED "DEFINITIVE SUBDIVISION VIKING LAND AT WARD STREET IN HINGHAM, MA" DATED MARCH 20, 1995 BY RH COLE ASSOCIATES AND DAYLOR CONSULTING GROUP, INC. RECORDED IN PLAN BOOK 45, PAGE 803.
- EXISTING CONDITIONS INFORMATION RELATING TO THE EXISTING VIKING LANE ROADWAY AND ASSOCIATED STORMWATER FACILITIES WERE FIELD LOCATED BY MCKENZIE ENGINEERING GROUP, INC. IN JUNE OF 2015.
- THE PROPERTY SHOWN HEREON IS LOCATED IN THE ZONING DISTRICT RESIDENCE B.
- WETLAND FLAGS NUMBERED A1 - A31 WERE FLAGGED IN THE FIELD BY ENVIRONMENTAL CONSULTING & RESTORATION, LLC AND FIELD LOCATED BY MCKENZIE ENGINEERING GROUP, INC. IN JUNE OF 2015.
- ELEVATIONS SHOWN ARE REFERENCED TO THE NORTH AMERICAN VERTICAL DATUM (NAVD) OF 1988.
- THE PROPERTY SHOWN HEREON IS LOCATED IN ZONE X OF THE FLOOD INSURANCE RATE MAP COMMUNITY PANEL No. 250230083J, WHICH BEARS AN EFFECTIVE DATE OF JULY 17, 2012.
- THE PROPERTY SHOWN HEREON IS NOT LOCATED IN A DEP ZONE 2 AND TOWN OF HINGHAM AQUIFER PROTECTION DISTRICT ZONE.
- THE PROPERTY SHOWN HEREON IS NOT LOCATED IN THE NATURAL HERITAGE & ENDANGERED SPECIES AS SHOWN ON THE NHESP ATLAS DATED 2014.
- UTILITY INFORMATION FROM ABOVE GROUND OBSERVED EVIDENCE IN CONJUNCTION WITH DIG SAFE MARKINGS AND RECORD PLANS. THE LAND SURVEYOR MAKES NO GUARANTEES THAT THE UNDERGROUND UTILITIES SHOWN HEREON COMPRISE ALL SUCH UTILITIES IN THE AREA, EITHER IN SERVICE OR ABANDONED. THE LAND SURVEYOR FURTHER DOES NOT WARRANT THAT THE UNDERGROUND UTILITIES SHOWN ARE IN THE EXACT LOCATION INDICATED ALTHOUGH HE DOES CERTIFY THAT THEY ARE LOCATED AS ACCURATELY AS POSSIBLE FROM THE AVAILABLE INFORMATION AND CONSTRUCTION AS THE LAND SURVEYOR HAS NOT PHYSICALLY LOCATED THE UNDERGROUND UTILITIES. BEFORE CONSTRUCTION CALL DIG SAFE SYSTEMS, INC. AT 1-888-344-7233.
- ANY CHANGE IN THE FIELD CONDITIONS SHOULD BE REPORTED TO THE ENGINEER TO INSURE THAT ANY ANY MODIFICATIONS TO THE ORIGINAL DESIGN ARE PROPER AND ADEQUATE TO SERVE THE PROJECT'S NEEDS, AND COMPLY WITH THE APPLICABLE STANDARDS AND REGULATION.

Utility Notes

- THE CONTRACTOR IS SPECIFICALLY CAUTIONED THAT THE LOCATION AND/OR ELEVATION OF EXISTING UTILITIES AND STRUCTURES AS SHOWN ON THESE PLANS IS BASED ON RECORDS OF VARIOUS UTILITY COMPANIES AND WHERE POSSIBLE, MEASUREMENTS TAKEN IN THE FIELD. THIS INFORMATION IS NOT TO BE RELIED UPON AS BEING EXACT OR COMPLETE. THE LOCATION OF ALL UNDERGROUND UTILITIES AND STRUCTURES SHALL BE VERIFIED IN THE FIELD BY THE CONTRACTOR PRIOR TO THE START OF CONSTRUCTION. THE CONTRACTOR MUST CONTACT THE APPROPRIATE UTILITY COMPANY, ANY GOVERNING PERMITTING AUTHORITY, AND "DIGSAFE" AT LEAST 72 HOURS PRIOR TO ANY EXCAVATION WORK TO REQUEST EXACT FIELD LOCATION OF UTILITIES AND THE ENGINEER SHALL BE NOTIFIED IN WRITING OF ANY UTILITIES INTERFERING WITH THE PROPOSED CONSTRUCTION AND APPROPRIATE REMEDIAL ACTION TAKEN BEFORE PROCEEDING WITH THE WORK. IT SHALL BE THE RESPONSIBILITY OF THE CONTRACTOR TO RELOCATE ALL EXISTING UTILITIES WHICH CONFLICT WITH THE PROPOSED IMPROVEMENTS SHOWN ON THE PLAN.
- THE CONTRACTOR SHALL BE RESPONSIBLE FOR ESTABLISHING AND MAINTAINING ALL CONTROL POINTS AND BENCHMARKS NECESSARY FOR THE WORK.
- ALL WATER SERVICES SHALL BE INSTALLED WITH 5' OF COVER EXCEPT AS NOTED OR DETAILED OTHERWISE.
- ALL WATER MAIN INSTALLATION SHALL BE IN ACCORDANCE WITH THE TOWN OF NORWELL BOARD OF WATER COMMISSIONERS AND TOWN OF NORWELL WATER DEPARTMENT REQUIREMENTS. ALL DOMESTIC WATER SERVICE CONNECTIONS SHALL CONSIST OF P.E. TUBING, STAINLESS STEEL INSERTS, AN APPROPRIATELY SIZED CORPORATION STOP, APPROVED SADDLE, CURB STOP, GATE AND BOX AND METALLIC INDICATOR TAPE.
- THE CONTRACTOR SHALL PROVIDE INLET PROTECTION, SUCH AS SILT SACKS, AT ALL CATCH BASINS TO PREVENT SEDIMENT FROM ENTERING THE EXTENDED DETENTION WETLAND AREA. INLET PROTECTION WILL ALLOW THE STORM DRAIN INLETS TO BE USED BEFORE FINAL STABILIZATION.




REV	DATE	DESCRIPTION	BY	APP
1	1/8/18	RECONFIGURATION	SBS	BCM



COMPREHENSIVE PERMIT PLAN

KNOWN AS
RIVER STONE
(ASSESSORS MAP 124, LOTS 70-75 & LOT 26)
VIKING LANE & WARD STREET
HINGHAM, MASSACHUSETTS

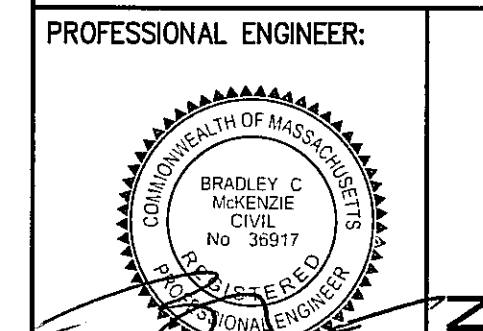



APPLICANT:
RIVER STONE, LLC
293R WASHINGTON STREET
NORWELL, MASSACHUSETTS 02061

ZBA PERMIT PLAN

DRAWN BY: JLS
DESIGNED BY: JLS
CHECKED BY: JLS
APPROVED BY: JLS
DATE: 10/7/2015
SCALE: NOT TO SCALE
PROJECT NO.: 27-135
DWG. TITLE:

General Notes

DWG. NO: **G-1**

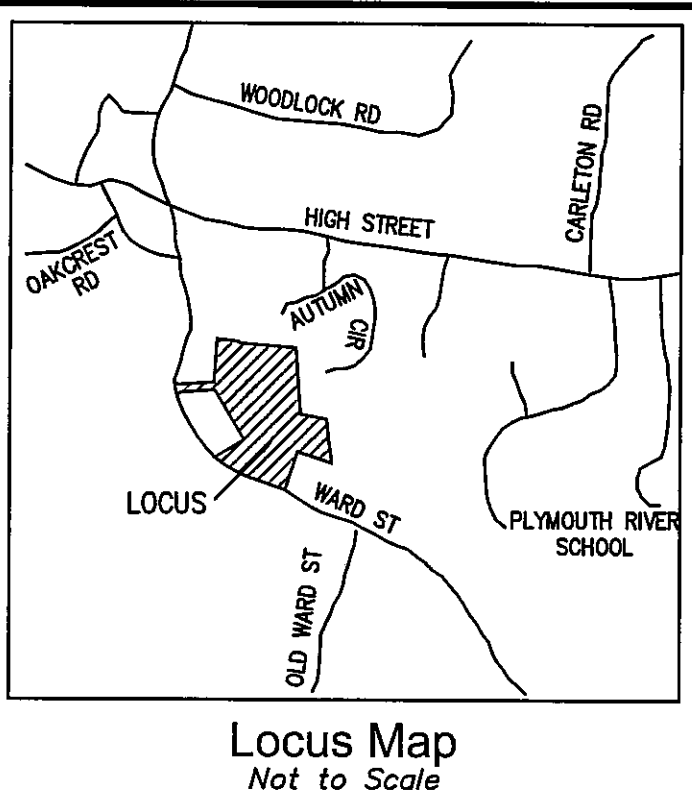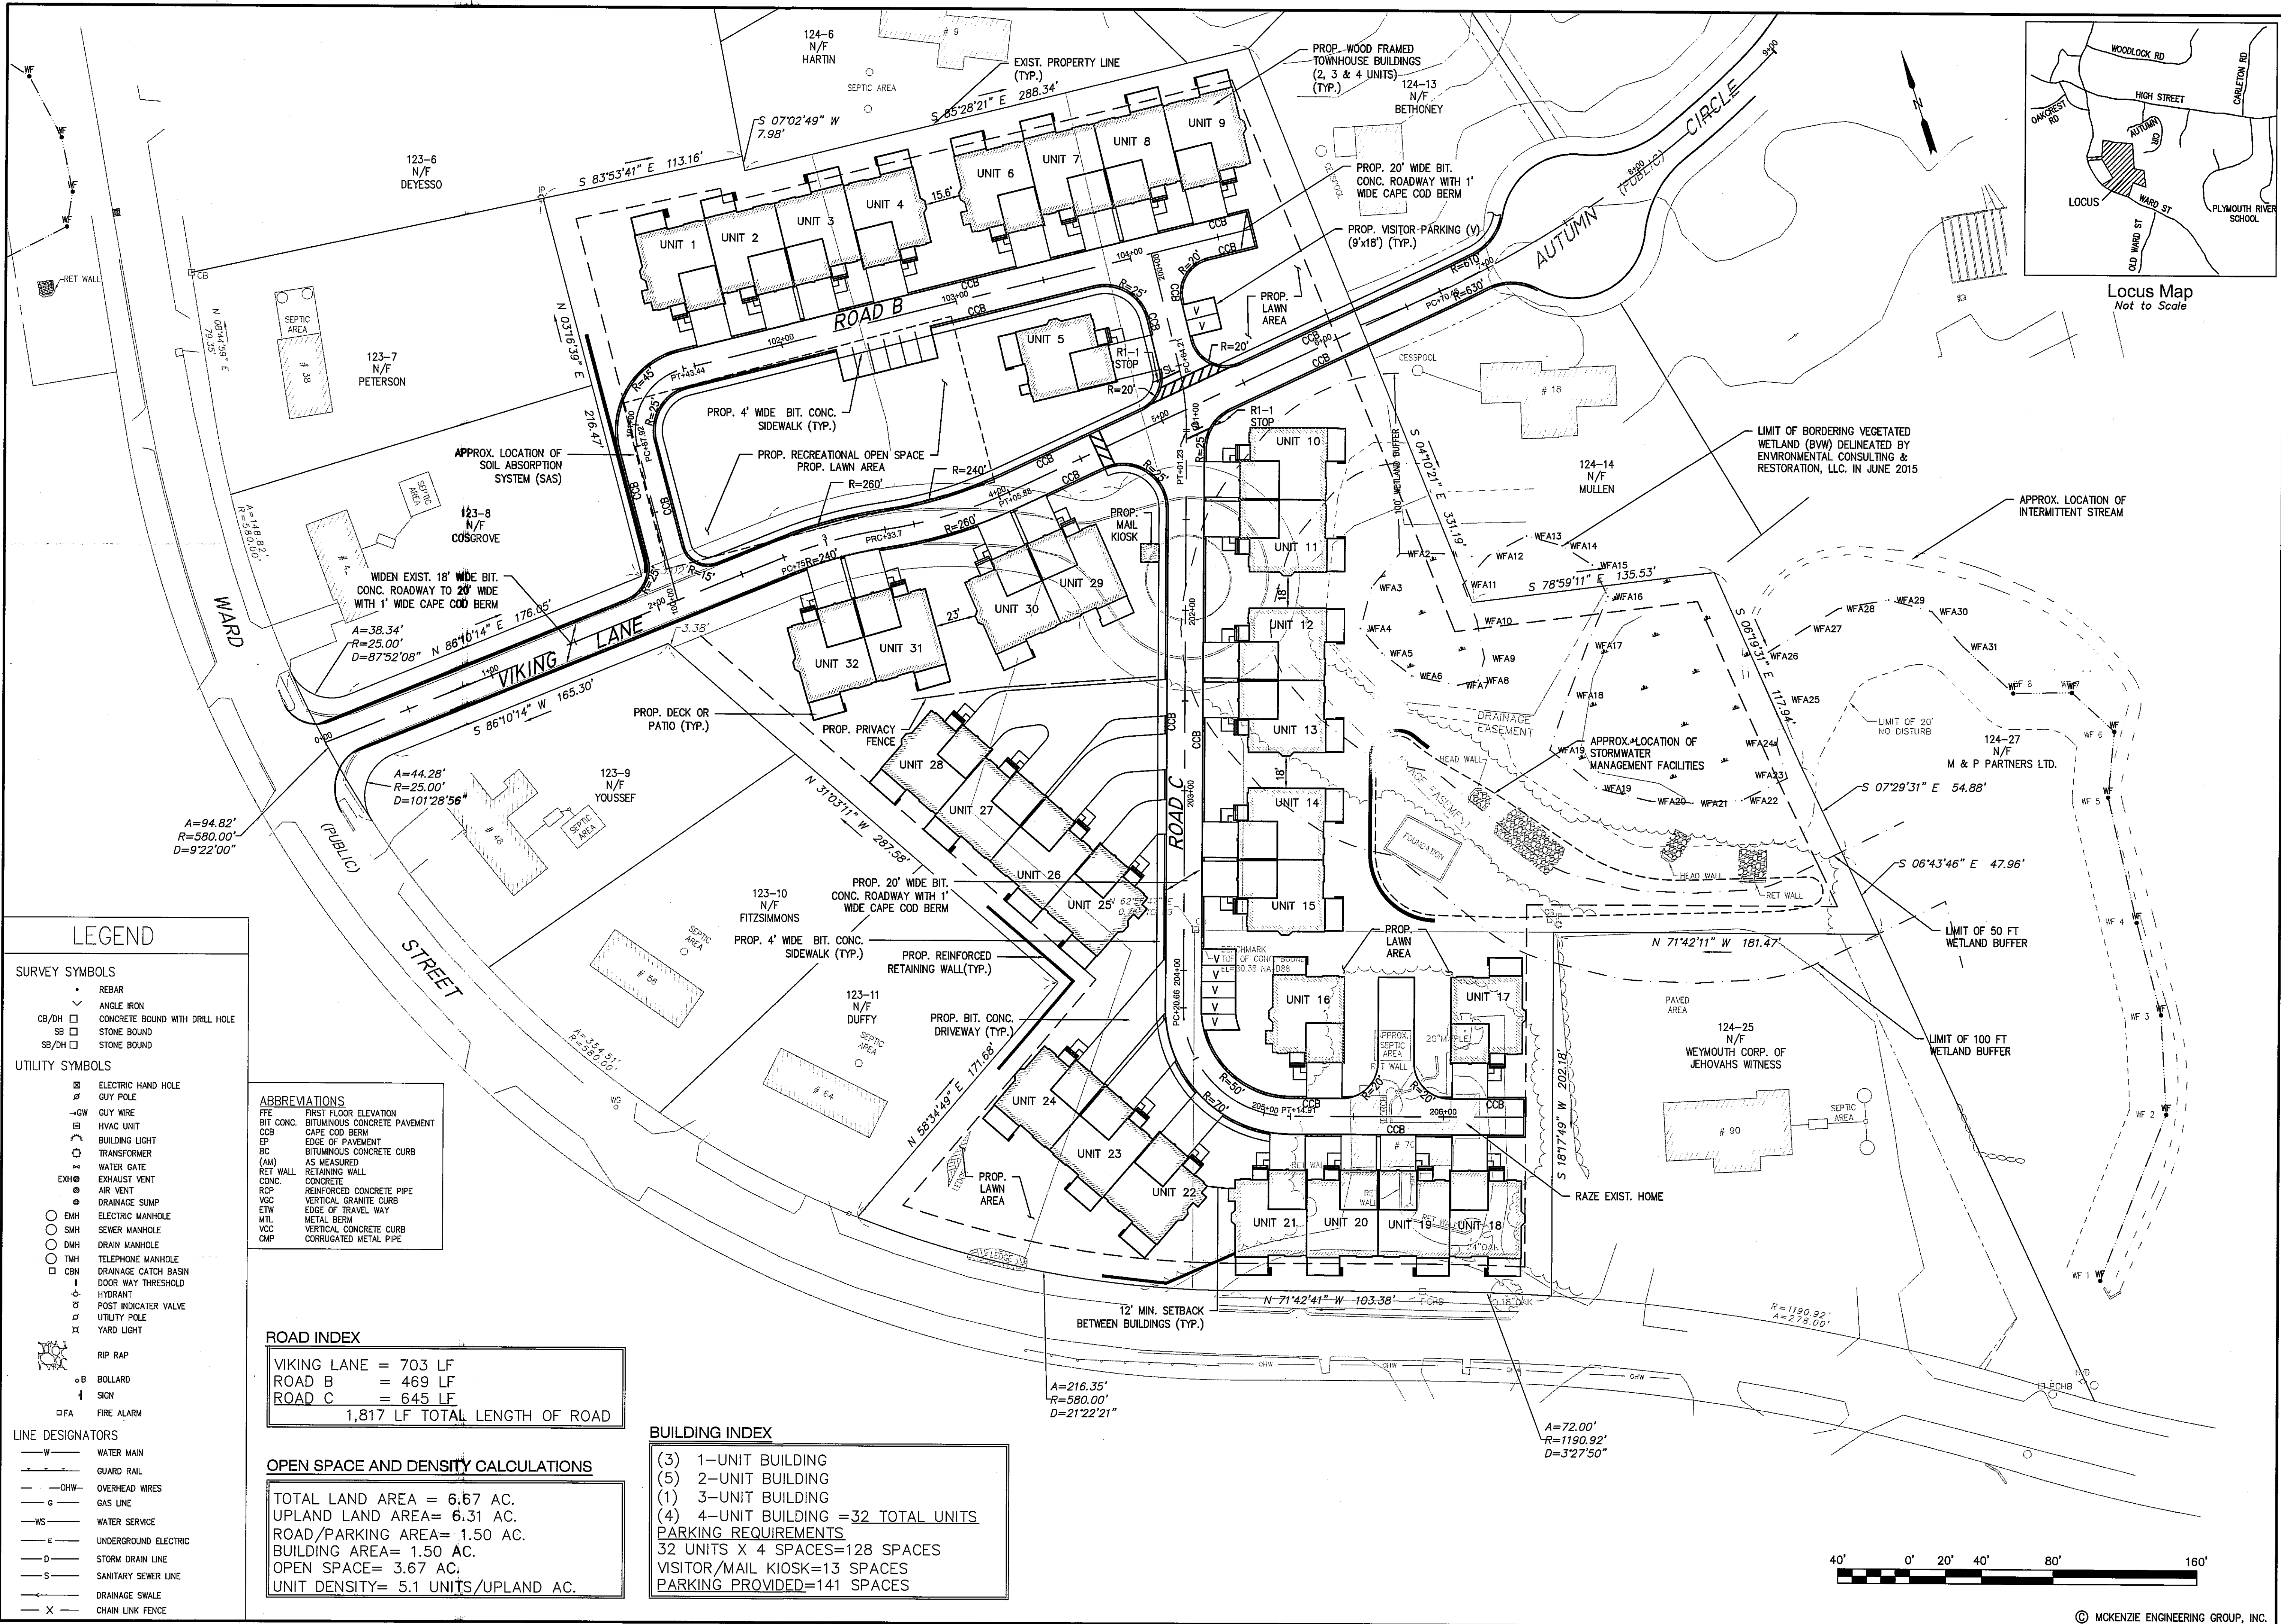

REV	DATE	DESCRIPTION	BY	APP
1	1/8/18	RECONFIGURATION	SBS	BCM

MCKENZIE ENGINEERING GROUP
Assinippi Office Park
150 Longwater Drive, Suite 101
Norwell, MA 02061
Ph: 781-792-3900
Website: www.mckeng.com

COMPREHENSIVE PERMIT PLAN
KNOWN AS
RIVER STONE
(ASSESSORS MAP 124, LOTS 70-75 & LOT 26)
VIKING LANE & WARD STREET
HINGHAM, MASSACHUSETTS

PROFESSIONAL ENGINEER:

APPLICANT:
RIVER STONE, LLC
293R WASHINGTON STREET
NORWELL, MASSACHUSETTS 02061

DRAWN BY: JLS
DESIGNED BY: ---
CHECKED BY: ---
APPROVED BY: ---
DATE: 10/7/2015
SCALE: 1"=40'
PROJECT NO.: 27-135
DWG. TITLE:

Proposed Site Layout Plan
DWG. NO: **C-1**

LEGEND

SURVEY SYMBOLS

- REBAR
- ANGLE IRON
- CONCRETE BOUND WITH DRILL HOLE
- STONE BOUND
- STONE BOUND

UTILITY SYMBOLS

- ELECTRIC HAND HOLE
- GUY POLE
- GUY WIRE
- HVAC UNIT
- BUILDING LIGHT
- TRANSFORMER
- WATER GATE
- EXHAUST VENT
- AIR VENT
- DRAINAGE SUMP
- ELECTRIC MANHOLE
- SEWER MANHOLE
- DRAIN MANHOLE
- TELEPHONE MANHOLE
- DRAINAGE CATCH BASIN
- DOOR WAY THRESHOLD
- HYDRANT
- POST INDICATOR VALVE
- UTILITY POLE
- YARD LIGHT

LINE DESIGNATORS

- WATER MAIN
- GUARD RAIL
- OVERHEAD WIRES
- GAS LINE
- WATER SERVICE
- UNDERGROUND ELECTRIC
- STORM DRAIN LINE
- SANITARY SEWER LINE
- DRAINAGE SWALE
- CHAIN LINK FENCE

ABBREVIATIONS

PTE	FIRST FLOOR ELEVATION
BIT CONC.	BITUMINOUS CONCRETE PAVEMENT
CCB	CAPE COD BERM
EP	EDGE OF PAVEMENT
BC	BITUMINOUS CONCRETE CURB
(AM)	AS MEASURED
RET WALL	RETAINING WALL
CONC.	CONCRETE
RCP	REINFORCED CONCRETE PIPE
VCC	VERTICAL GRANITE CURB
ETW	EDGE OF TRAVEL WAY
MTL	METAL BERM
VCC	VERTICAL CONCRETE CURB
CMP	CORRUGATED METAL PIPE

ROAD INDEX


VIKING LANE = 703 LF
ROAD B = 469 LF
ROAD C = 645 LF
1,817 LF TOTAL LENGTH OF ROAD

OPEN SPACE AND DENSITY CALCULATIONS

TOTAL LAND AREA = 6.67 AC.
UPLAND LAND AREA = 6.31 AC.
ROAD/PARKING AREA = 1.50 AC.
BUILDING AREA = 1.50 AC.
OPEN SPACE = 3.67 AC.
UNIT DENSITY = 5.1 UNITS/UPLAND AC.

BUILDING INDEX

(3) 1-UNIT BUILDING
(5) 2-UNIT BUILDING
(1) 3-UNIT BUILDING
(4) 4-UNIT BUILDING = 32 TOTAL UNITS
PARKING REQUIREMENTS
32 UNITS X 4 SPACES = 128 SPACES
VISITOR/MAIL KIOSK = 13 SPACES
PARKING PROVIDED = 141 SPACES

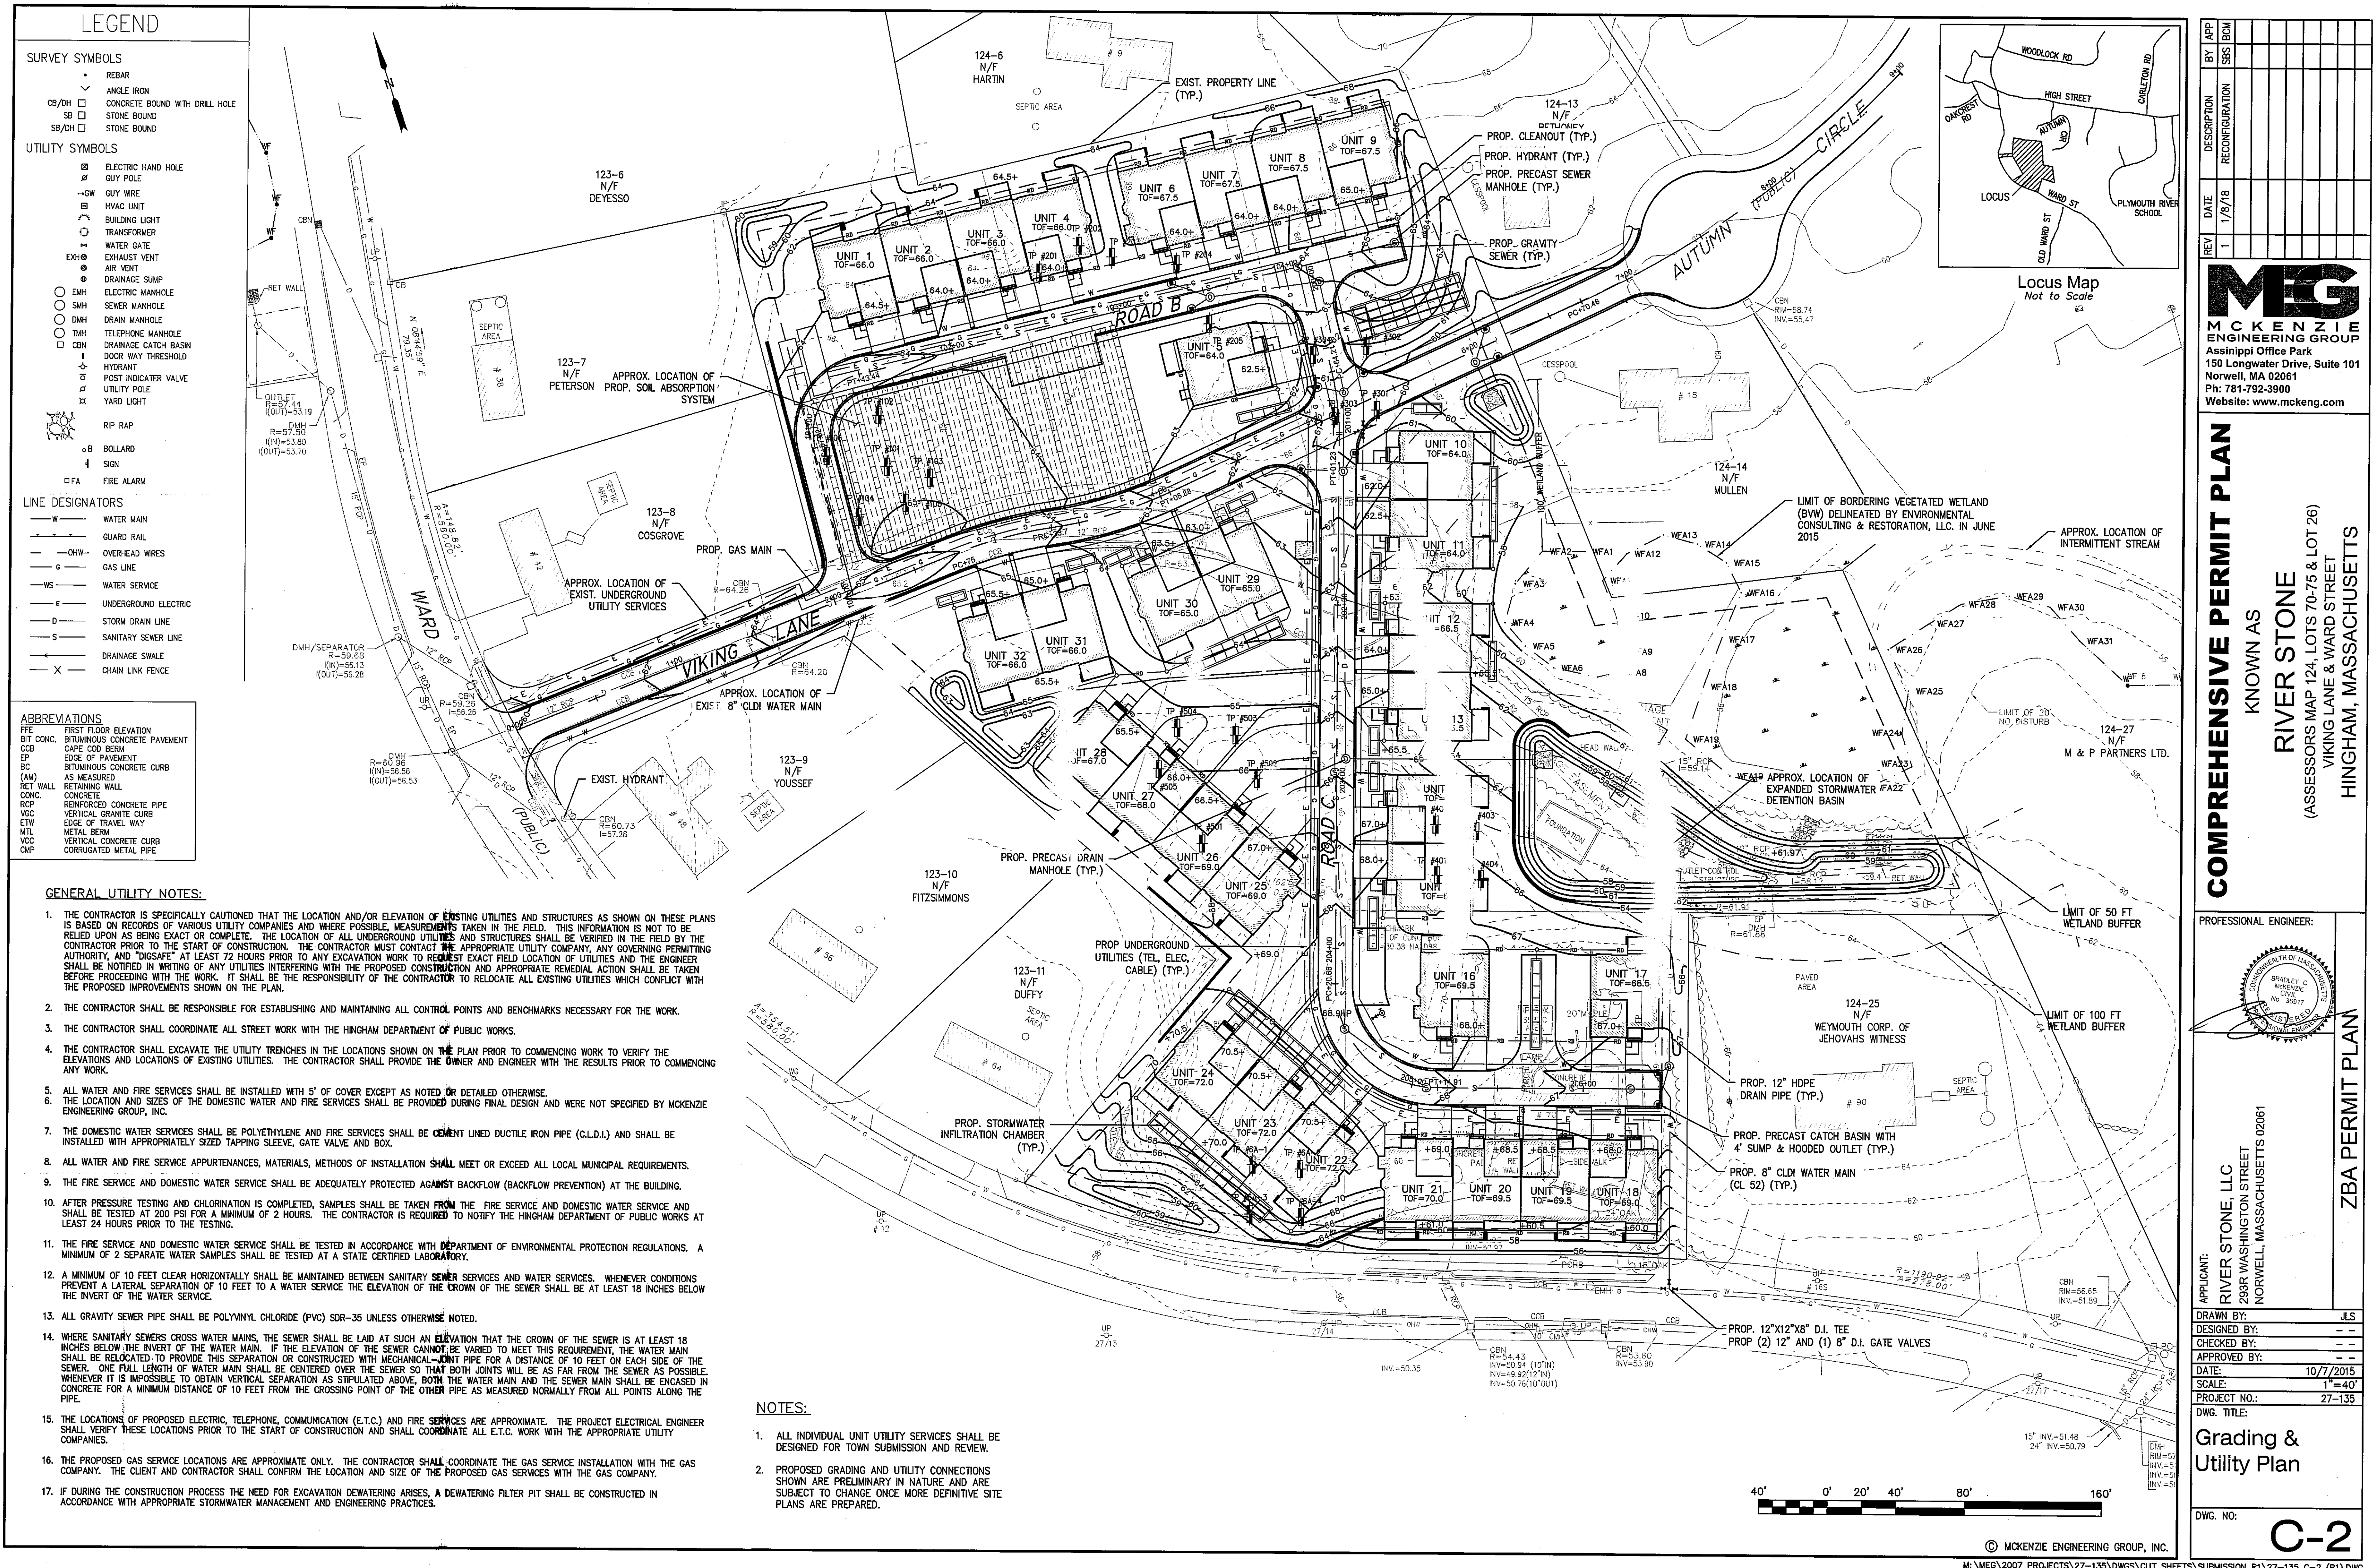

REV	DATE	DESCRIPTION	BY	APP
1	1/8/18	RECONFIGURATION	SBS	BCM

MEG
MCKENZIE ENGINEERING GROUP
 Assinippi Office Park
 150 Longwater Drive, Suite 101
 Norwell, MA 02061
 Ph: 781-792-3900
 Website: www.mckeng.com

COMPREHENSIVE PERMIT PLAN
 KNOWN AS
RIVER STONE
 (ASSESSORS MAP 124, LOTS 70-75 & LOT 26)
 VIKING LANE & WARD STREET
 HINGHAM, MASSACHUSETTS




PROFESSIONAL ENGINEER:

 APPLICANT:
RIVER STONE, LLC
 293R WASHINGTON STREET
 NORWELL, MASSACHUSETTS 02061

ZBA PERMIT PLAN

DRAWN BY: JLS
 DESIGNED BY: -
 CHECKED BY: -
 APPROVED BY: -
 DATE: 10/7/2015
 SCALE: 1"=40'
 PROJECT NO.: 27-135
 DWG. TITLE: Grading & Utility Plan
 DWG. NO.: C-2

© MCKENZIE ENGINEERING GROUP, INC.
 M:\MEG\2007 PROJECTS\27-135\DWGS\CUT SHEETS\SUBMISSION R1\27-135 C-2 (R1).DWG

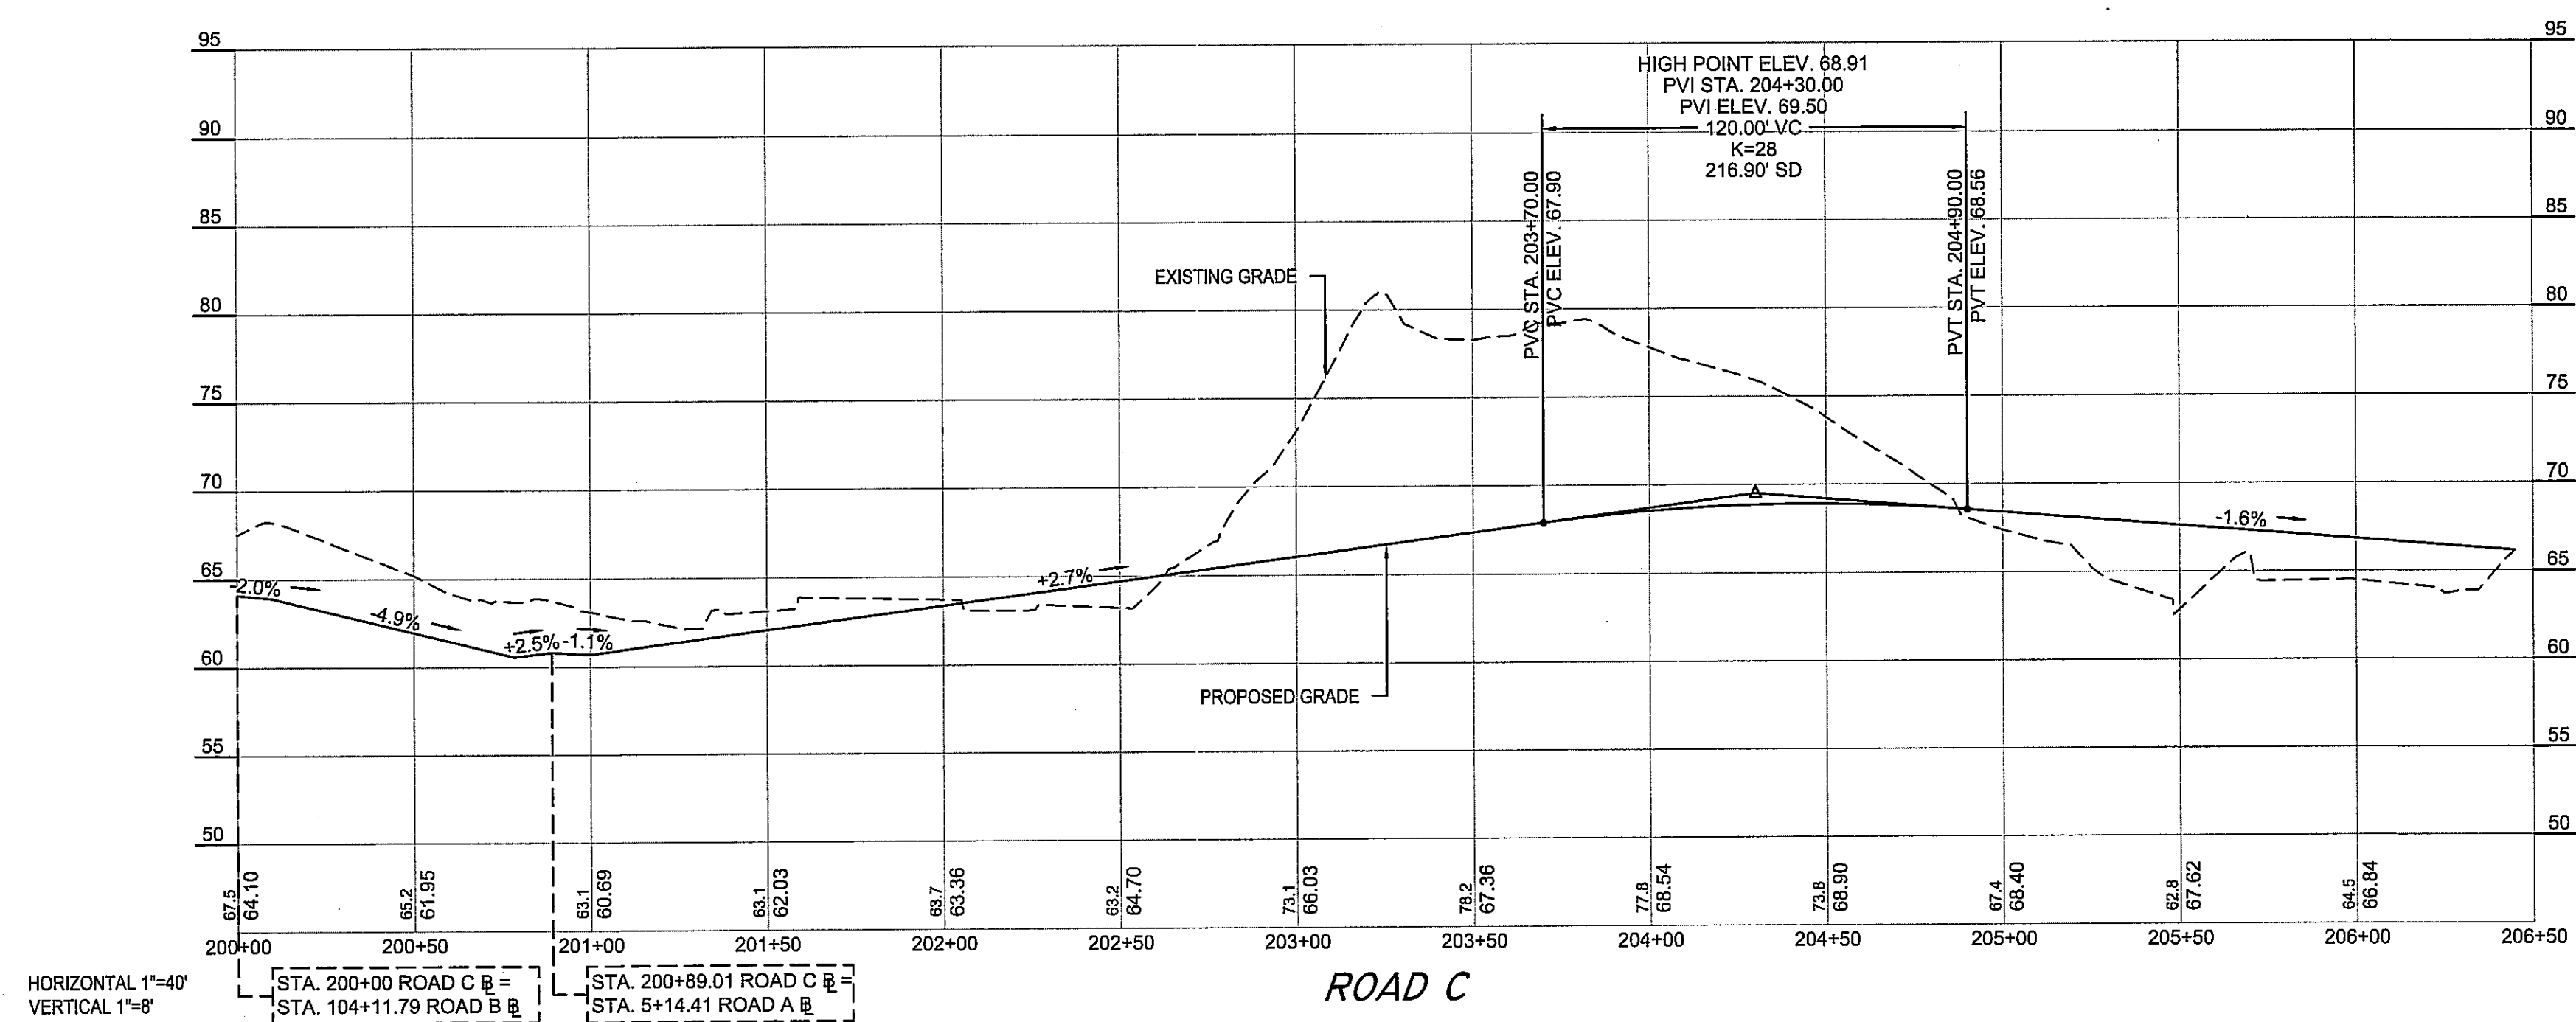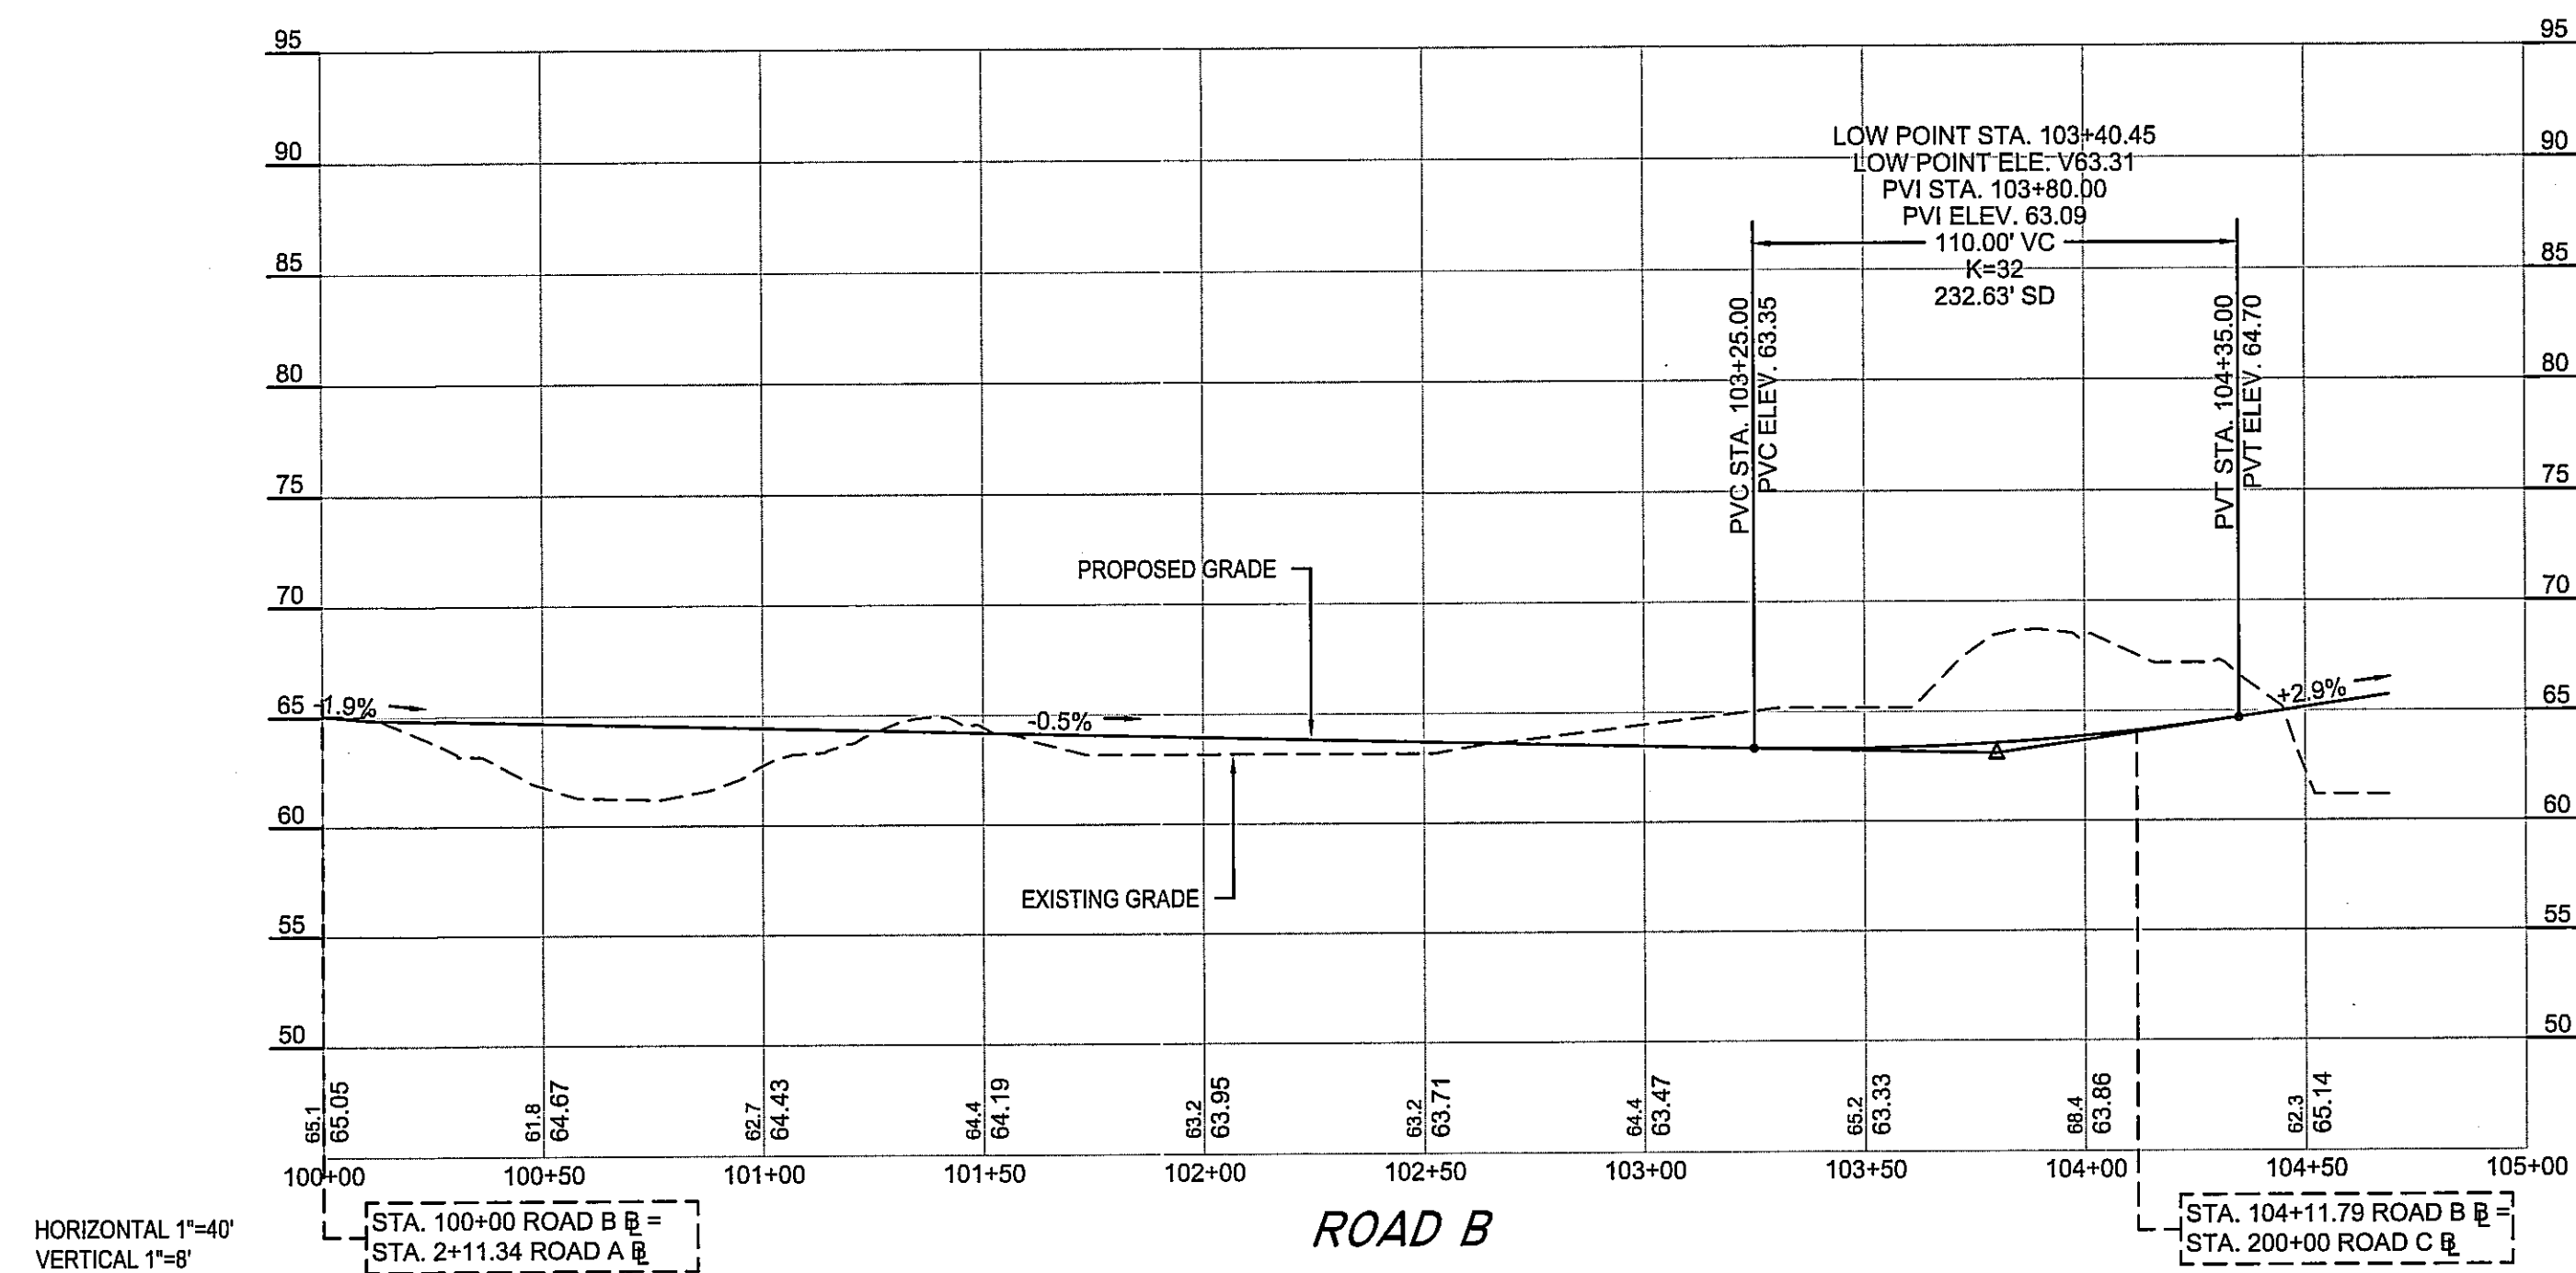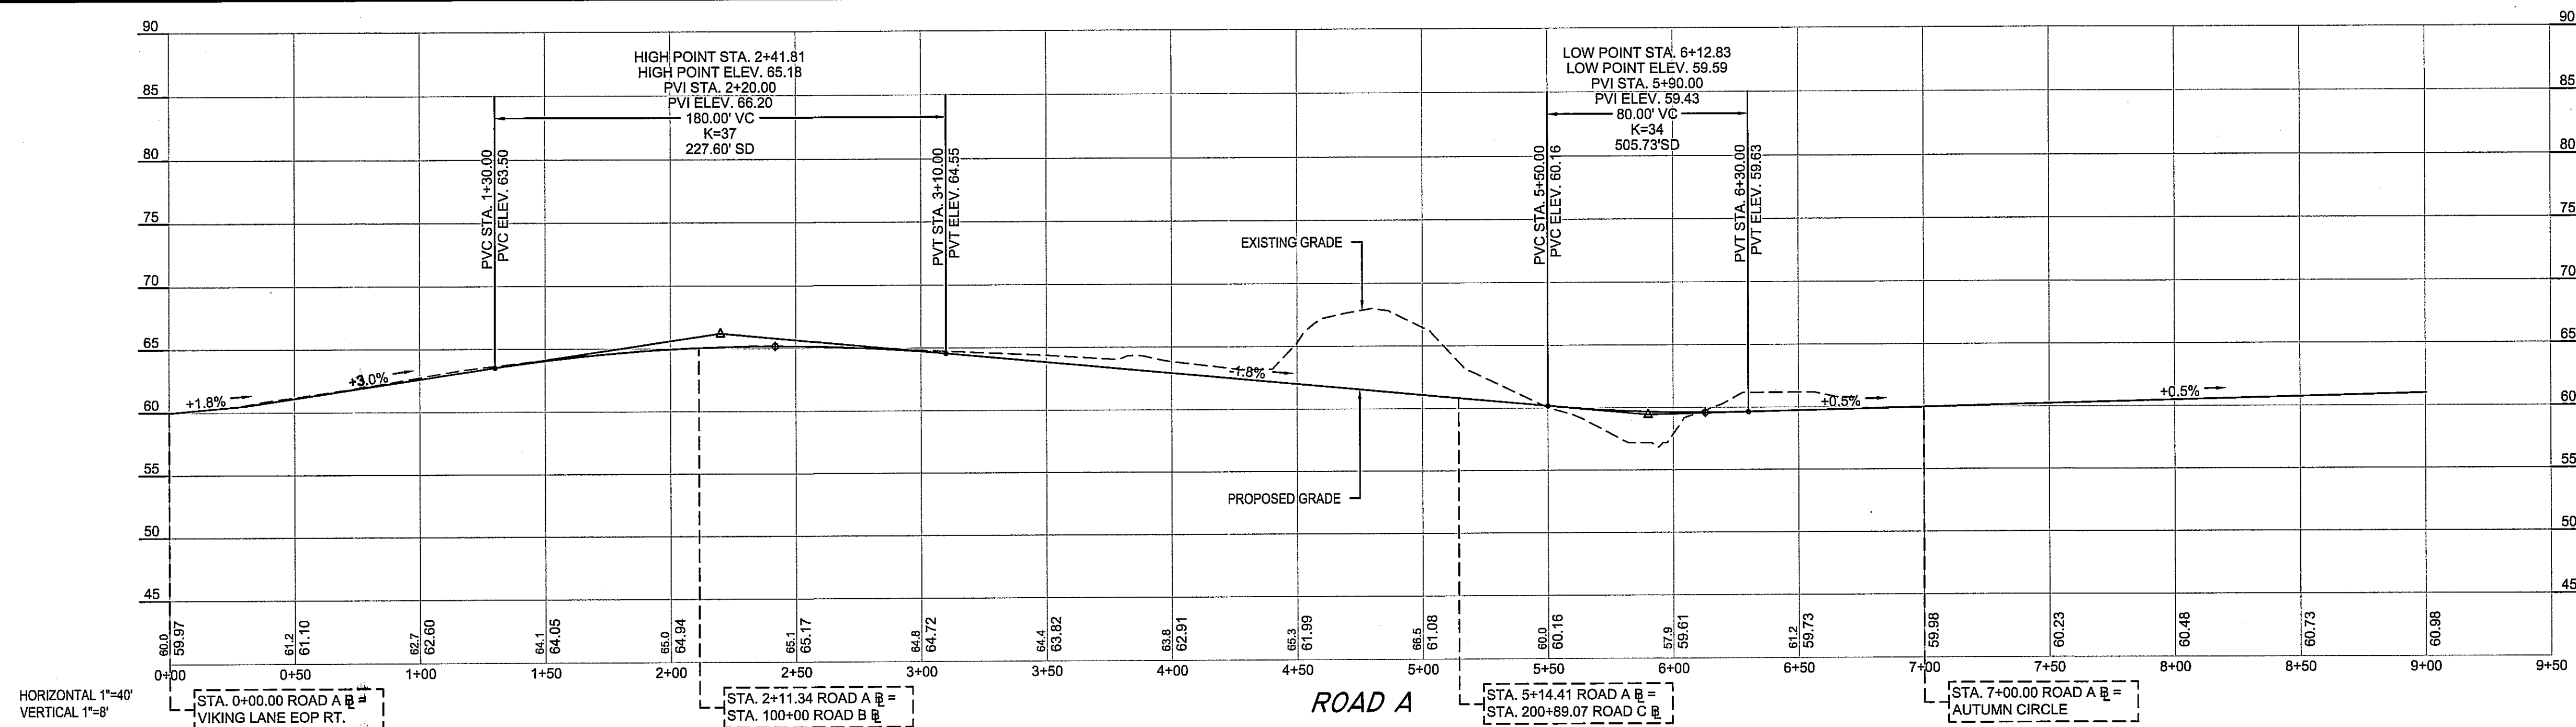

MEG
 MCKENZIE
 ENGINEERING GROUP
 Assinippi Office Park
 150 Longwater Drive, Suite 101
 Norwell, MA 02061
 Ph: 781-792-3900
 Website: www.mckeng.com

COMPREHENSIVE PERMIT PLAN
 KNOWN AS
RIVER STONE
 (ASSESSORS MAP 124, LOTS 70-75 & LOT 26)
 VIKING LANE & WARD STREET
 HINGHAM, MASSACHUSETTS





PROFESSIONAL ENGINEER:
 BRADLEY C. MCKENZIE
 CIVIL
 No. 36917
 REGISTERED PROFESSIONAL ENGINEER

APPLICANT:
 RIVER STONE, LLC
 293R WASHINGTON STREET
 NORWELL, MASSACHUSETTS 02061


DRAWN BY: JLS
 DESIGNED BY: --
 CHECKED BY: --
 APPROVED BY: --
 DATE: 10/7/2015
 SCALE: 1"=40'
 PROJECT NO.: 27-135

DWG. TITLE:
Roadway Profiles


DWG. NO.: **C-3**

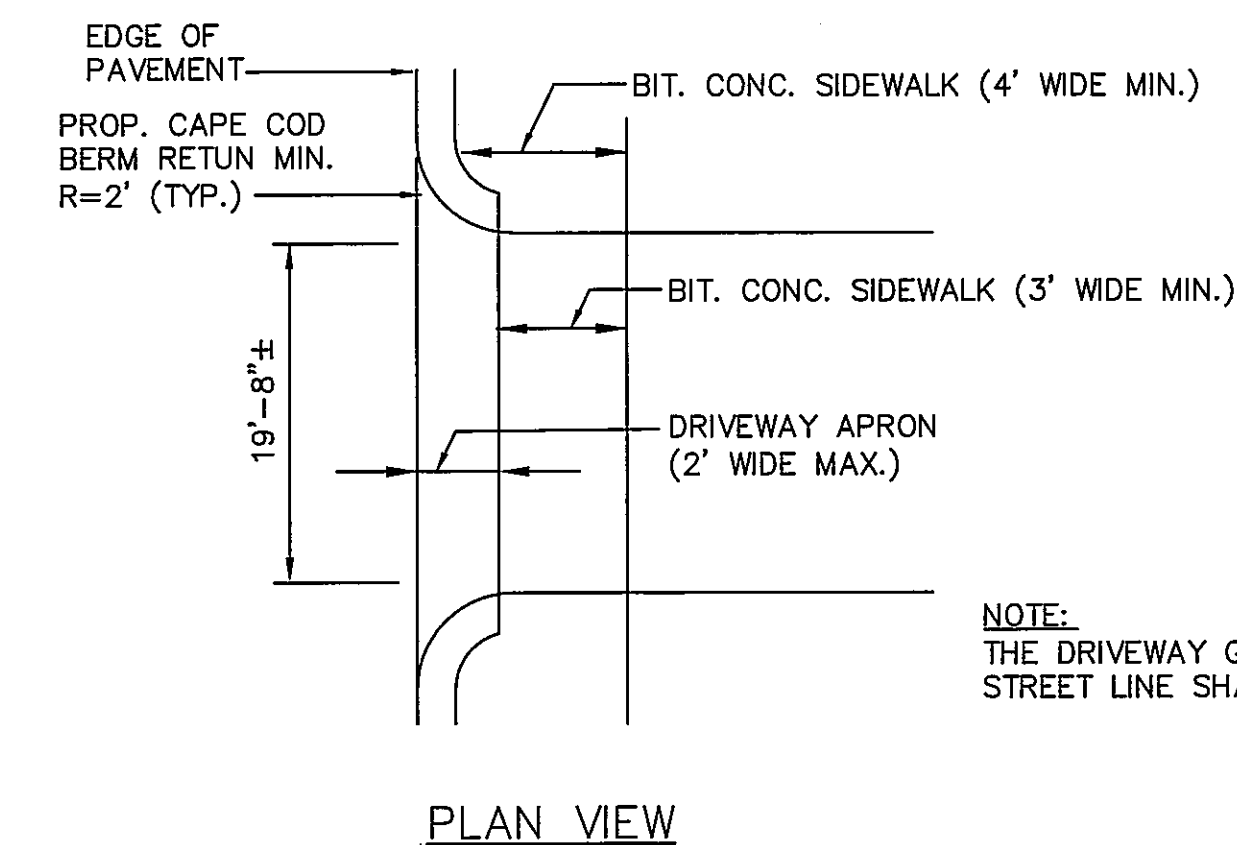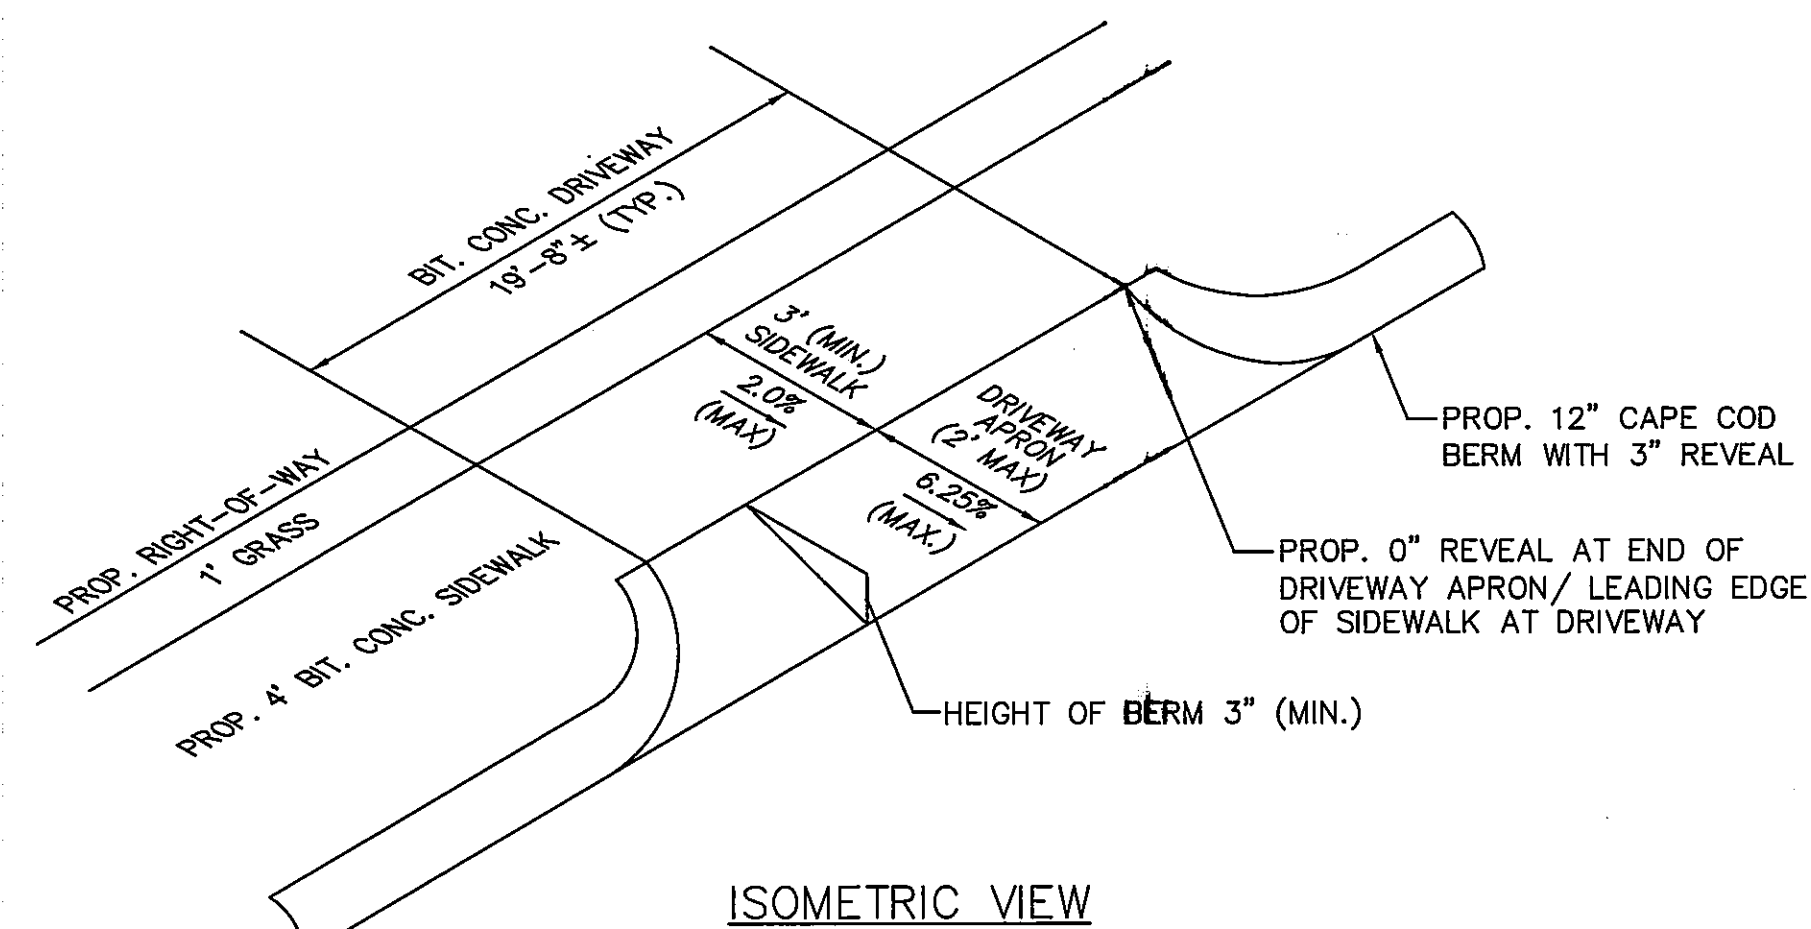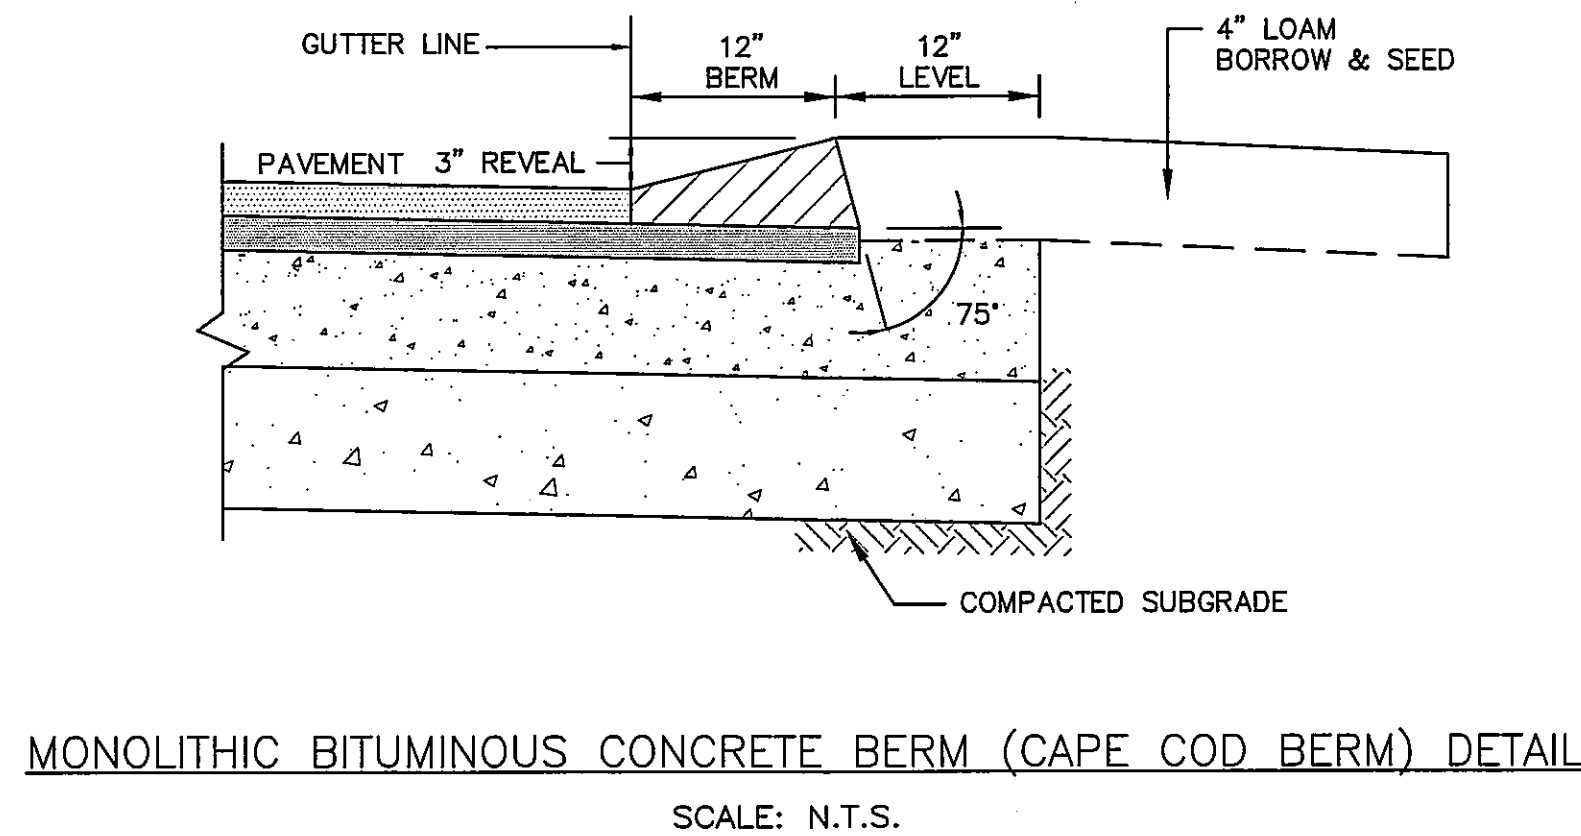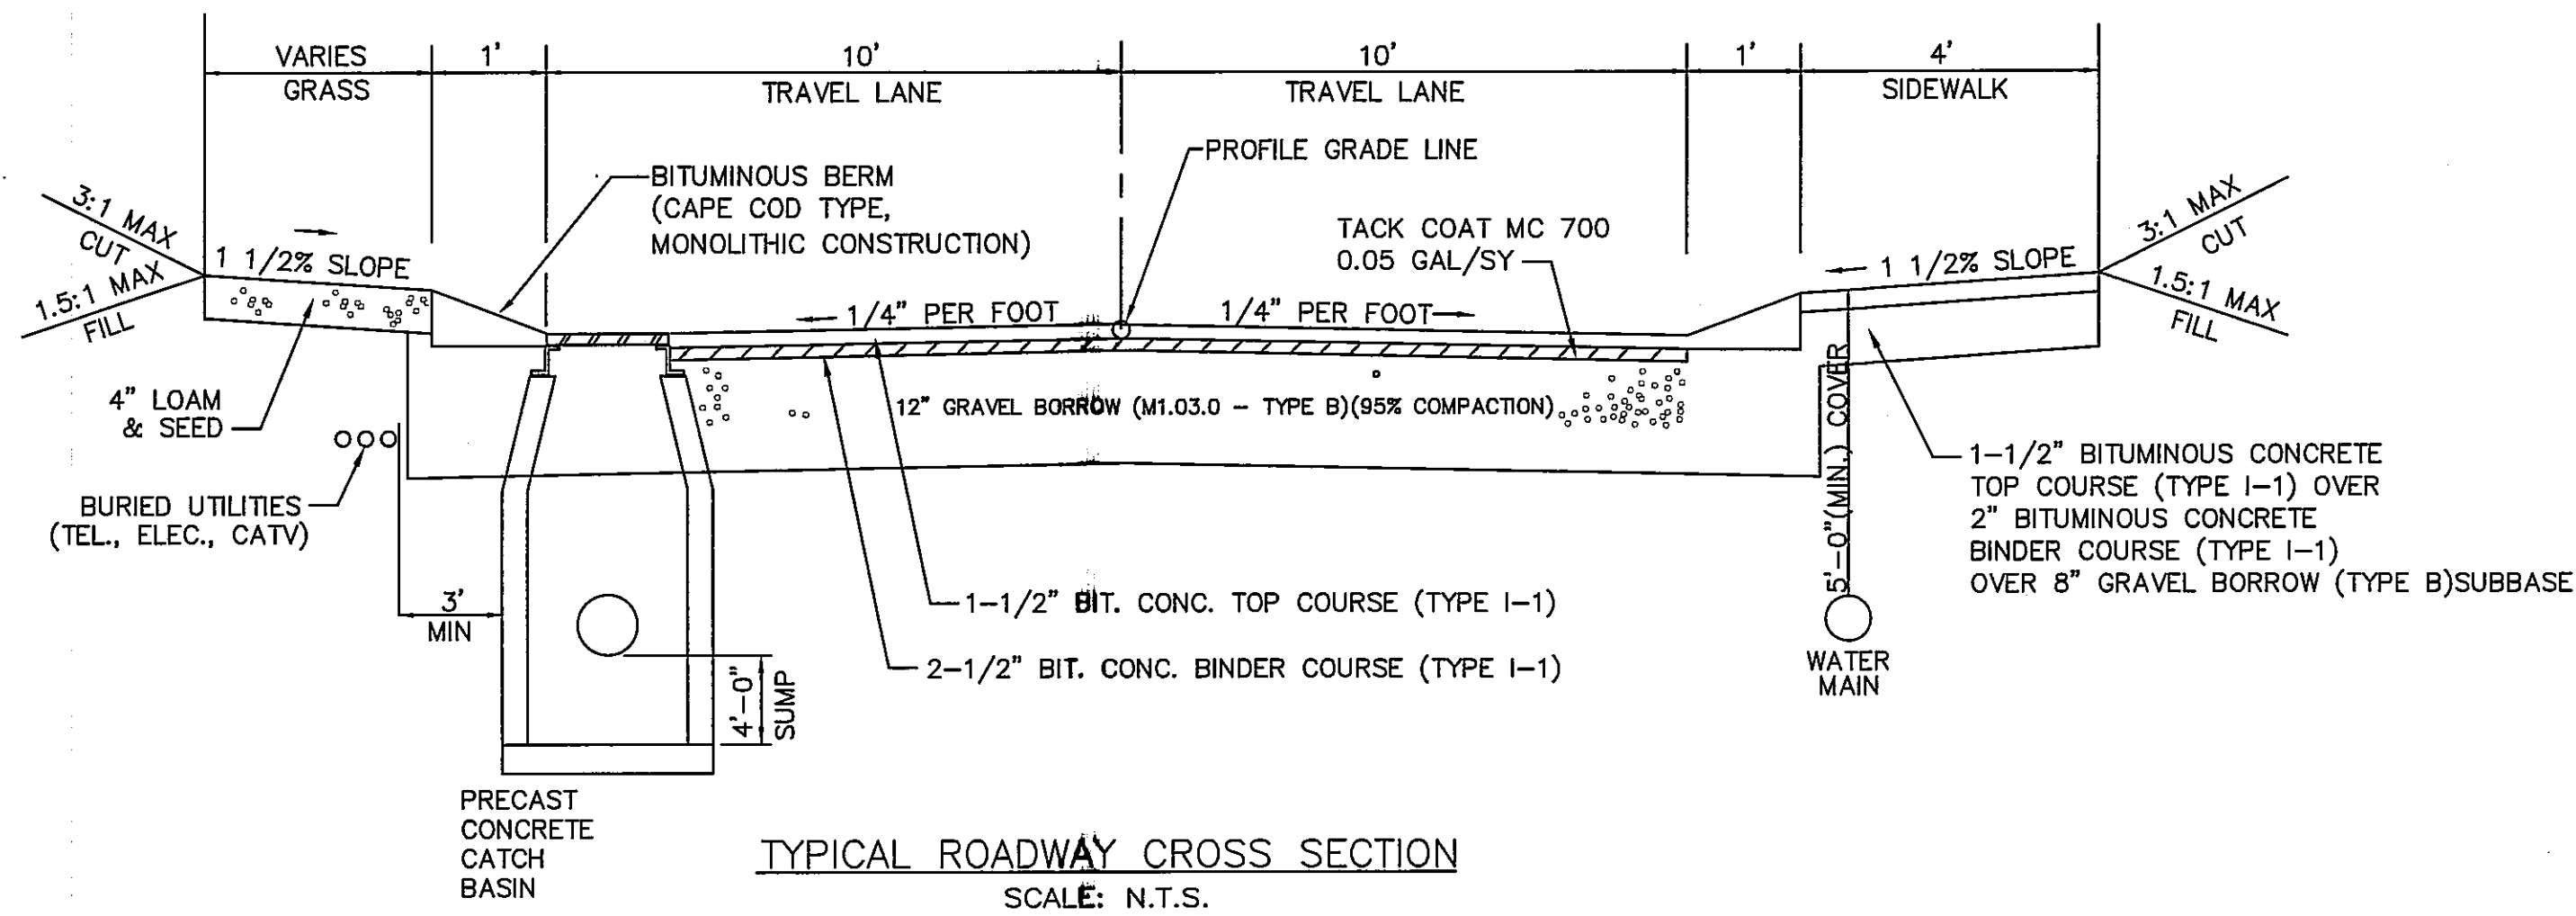






TYPICAL DRIVEWAY DETAIL W/SIDEWALK
SCALE: N.T.S.

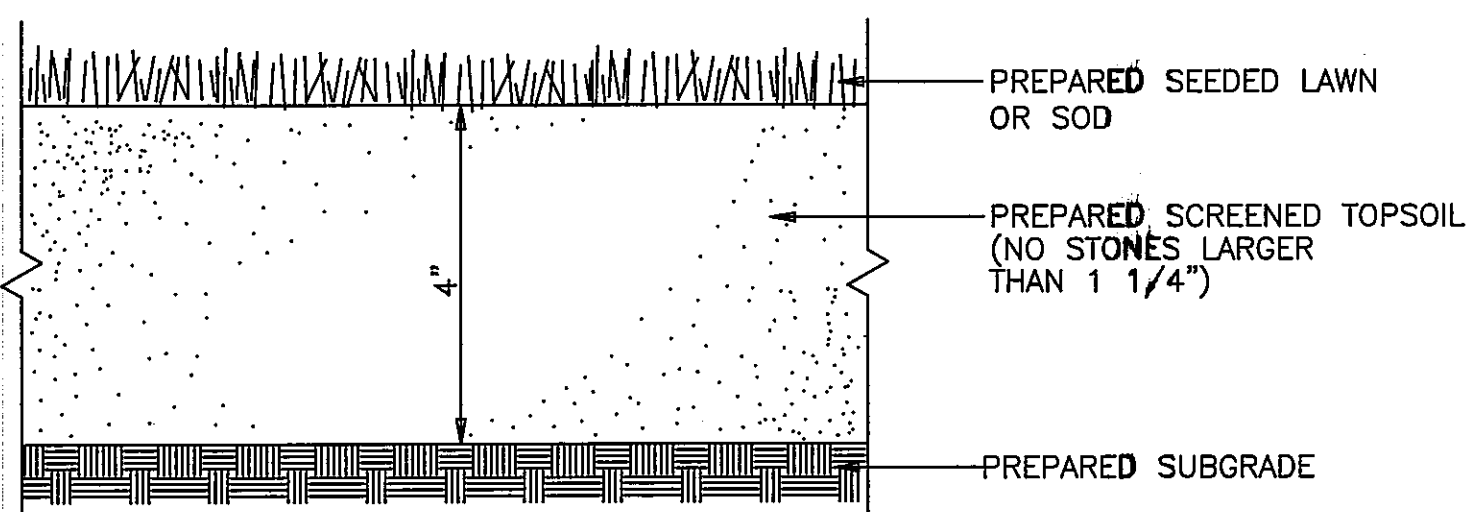

NOTES:
1. TOP OF LOAM (TOPSOIL) IS FINISHED GRADE.
2. LOAM AND SOD OR SEED, SHALL CONFORM TO MASSDOT MATERIAL SPECIFICATIONS M1.05.0, M1.07.0 AND M1.06.1, AND CONSTRUCTION METHODS 751.60 TO 751.63.

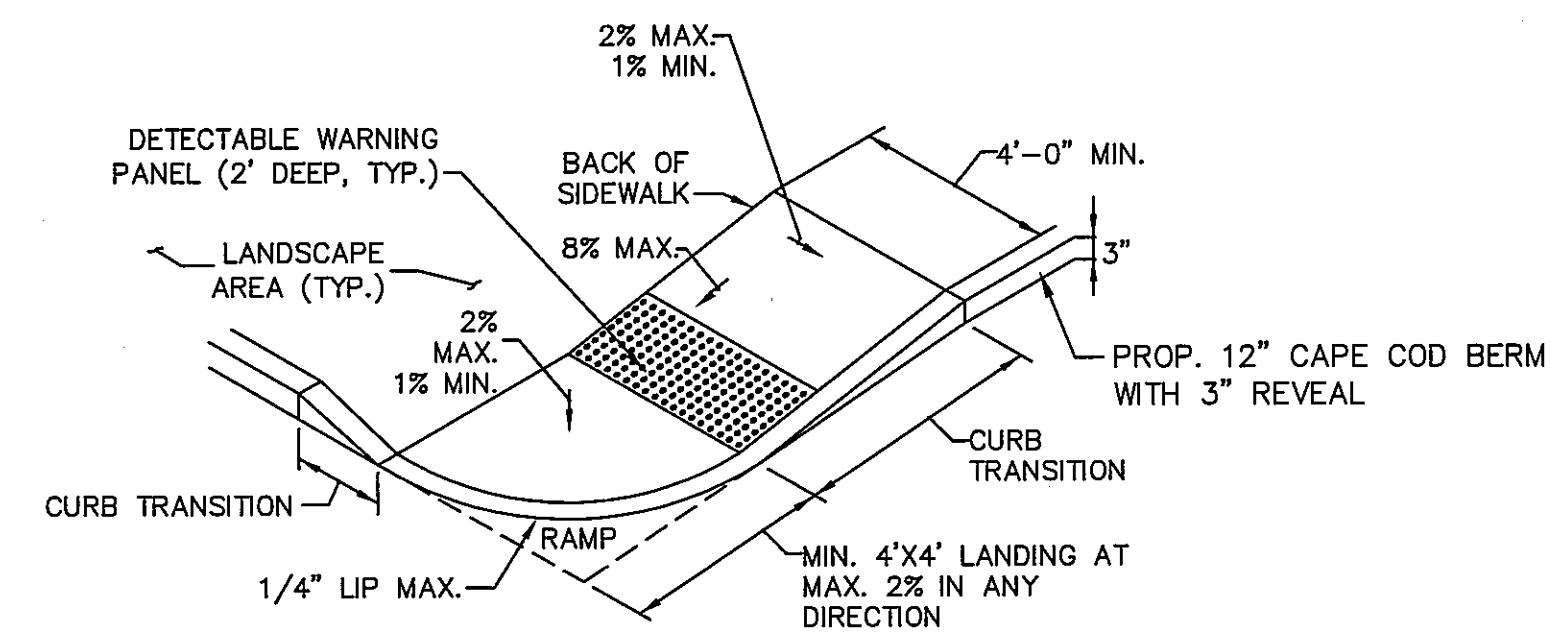

BITUMINOUS CONCRETE SIDEWALK RAMPS
SCALE: N.T.S.

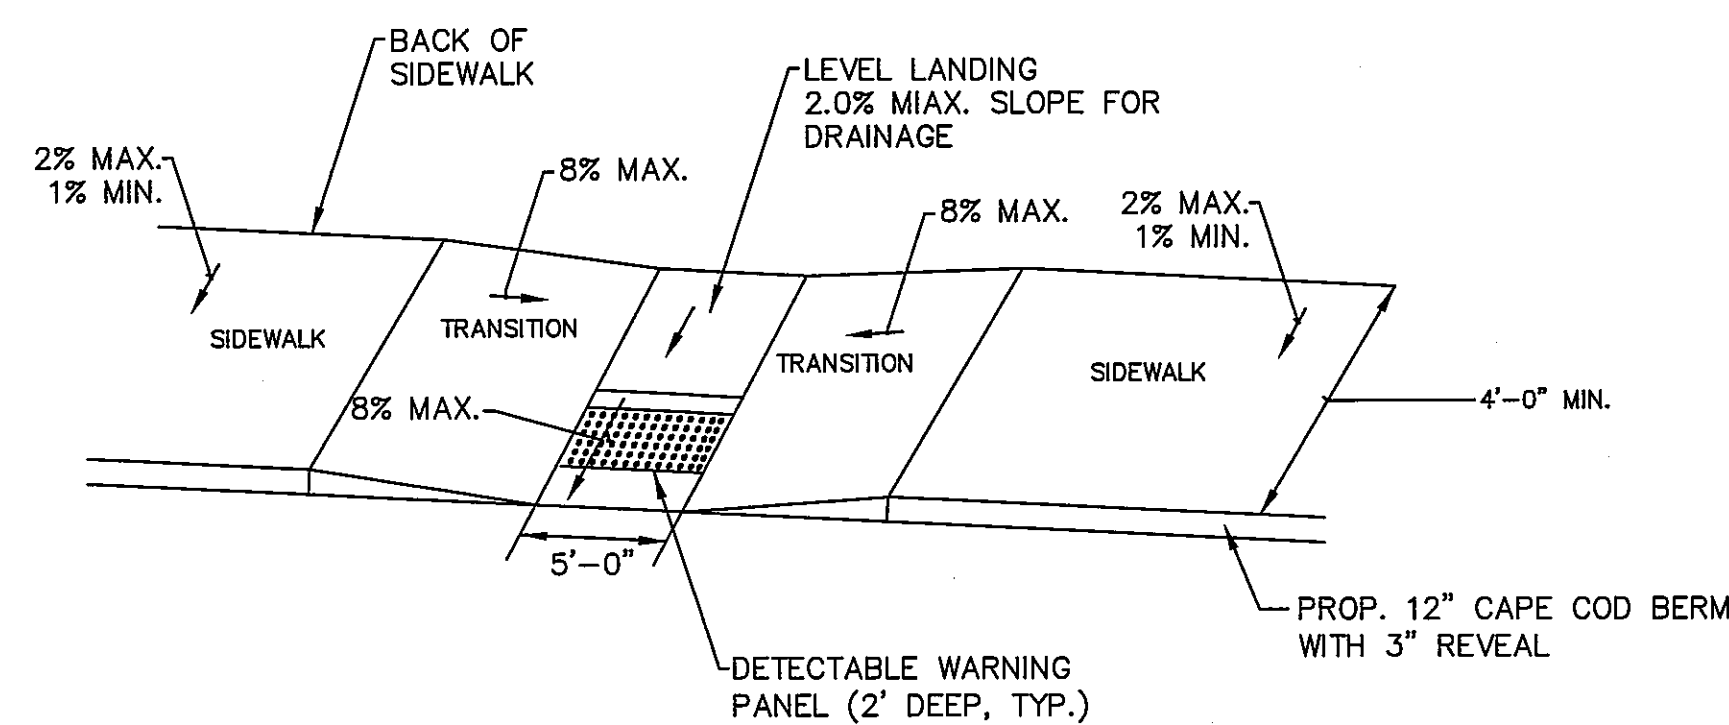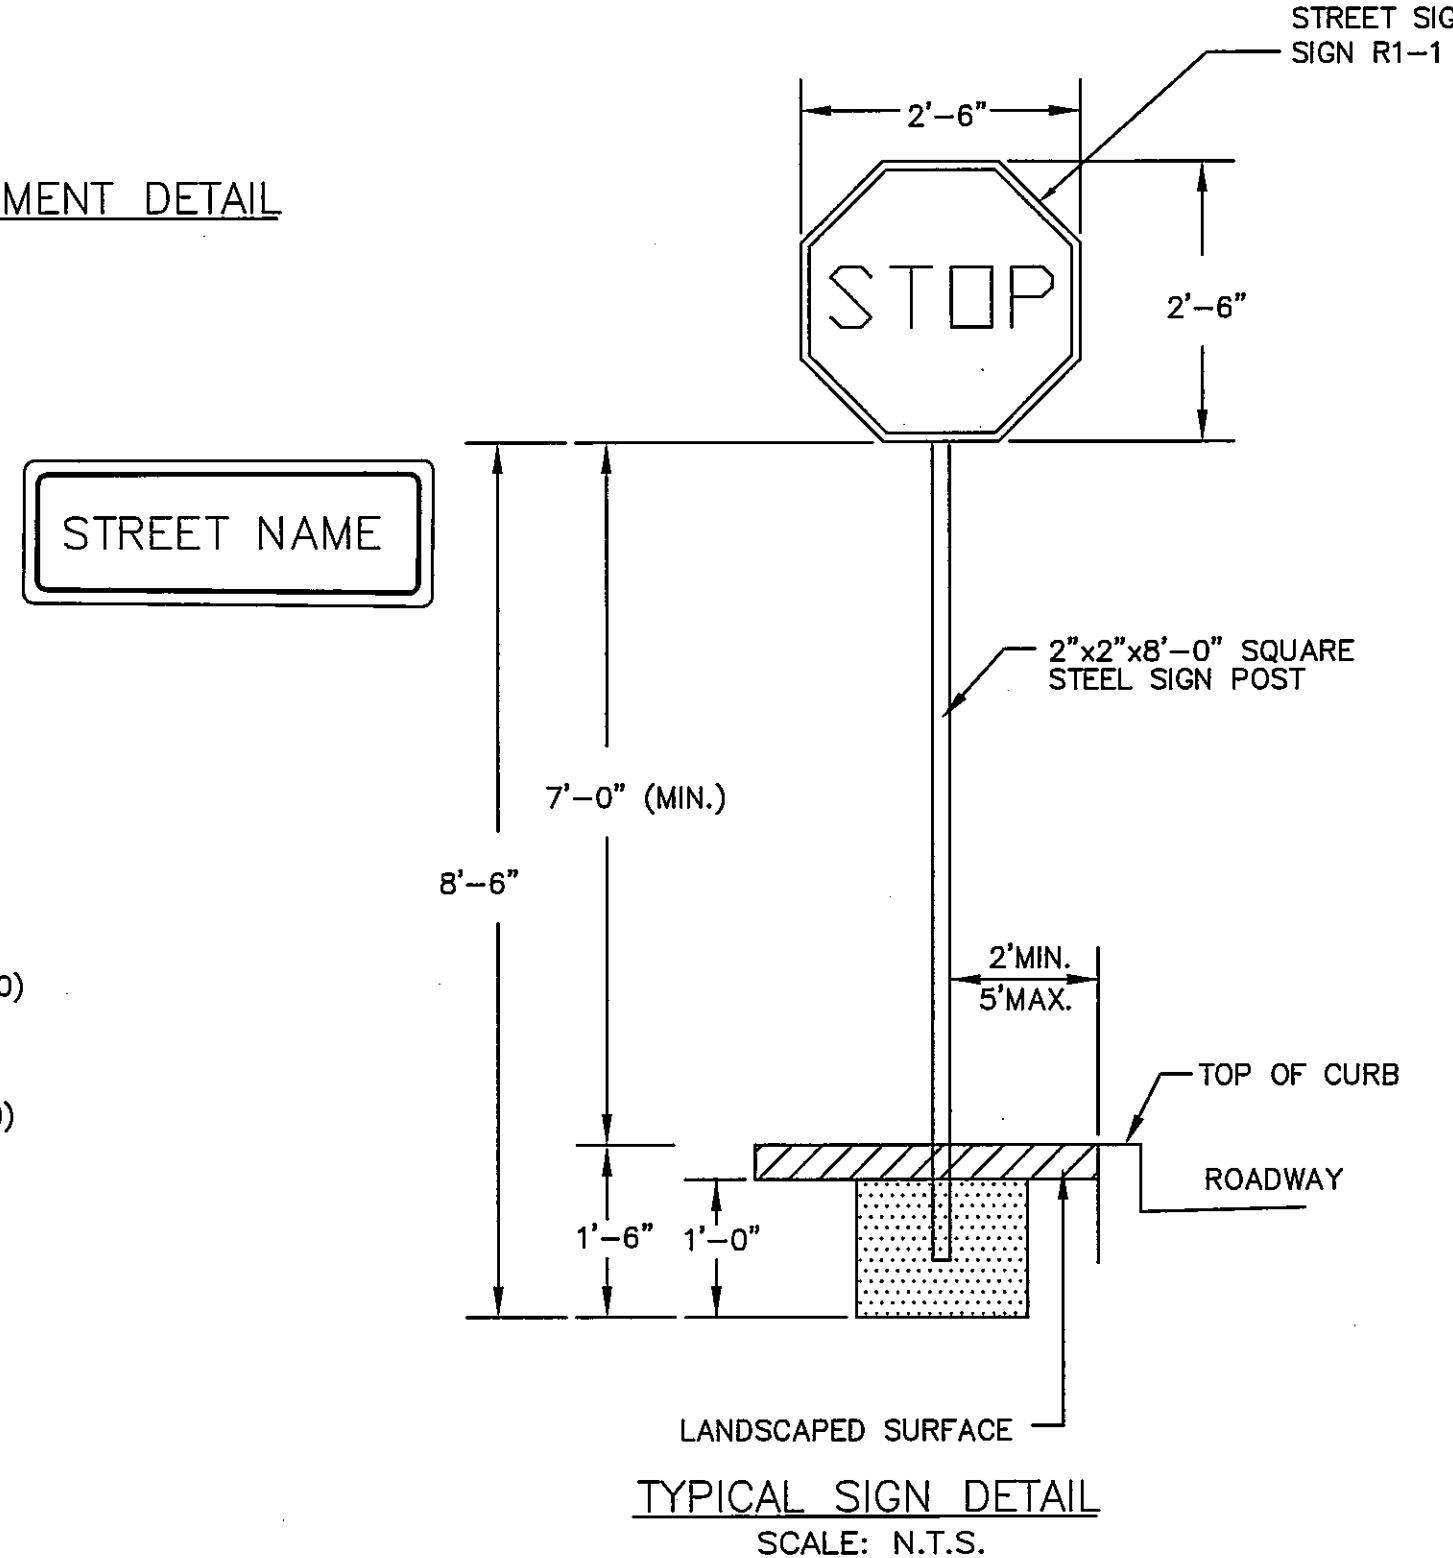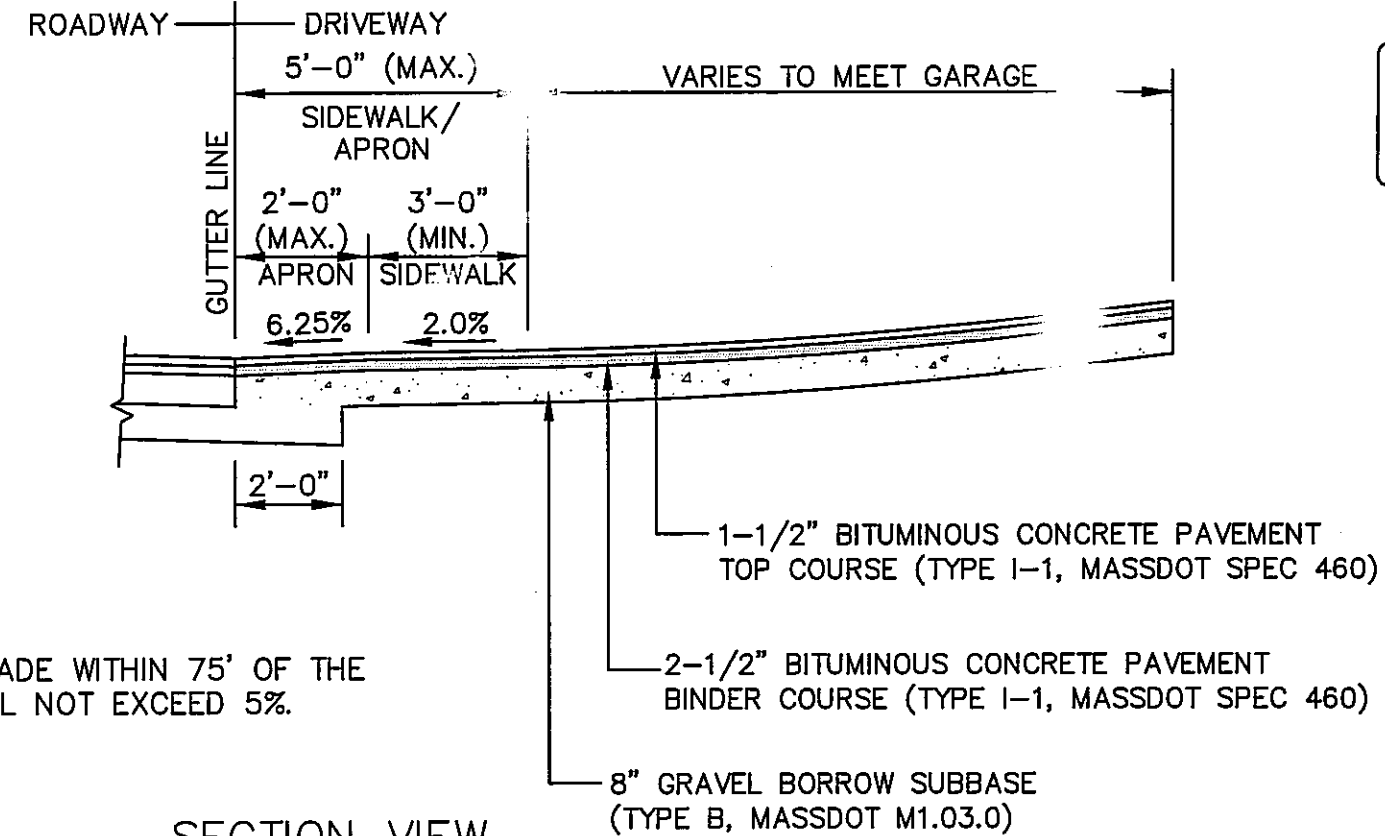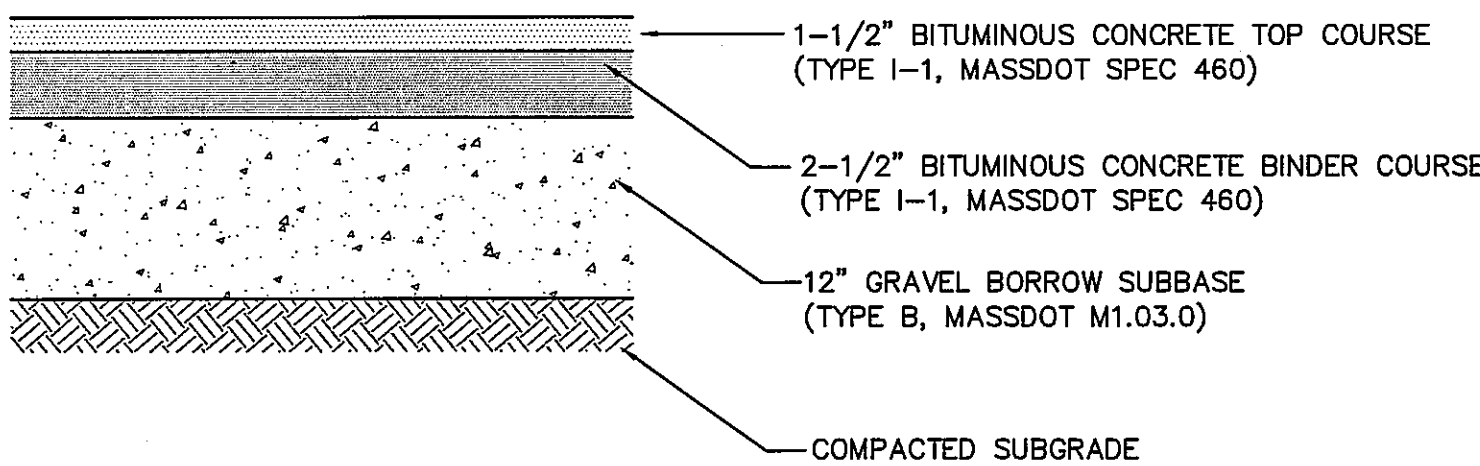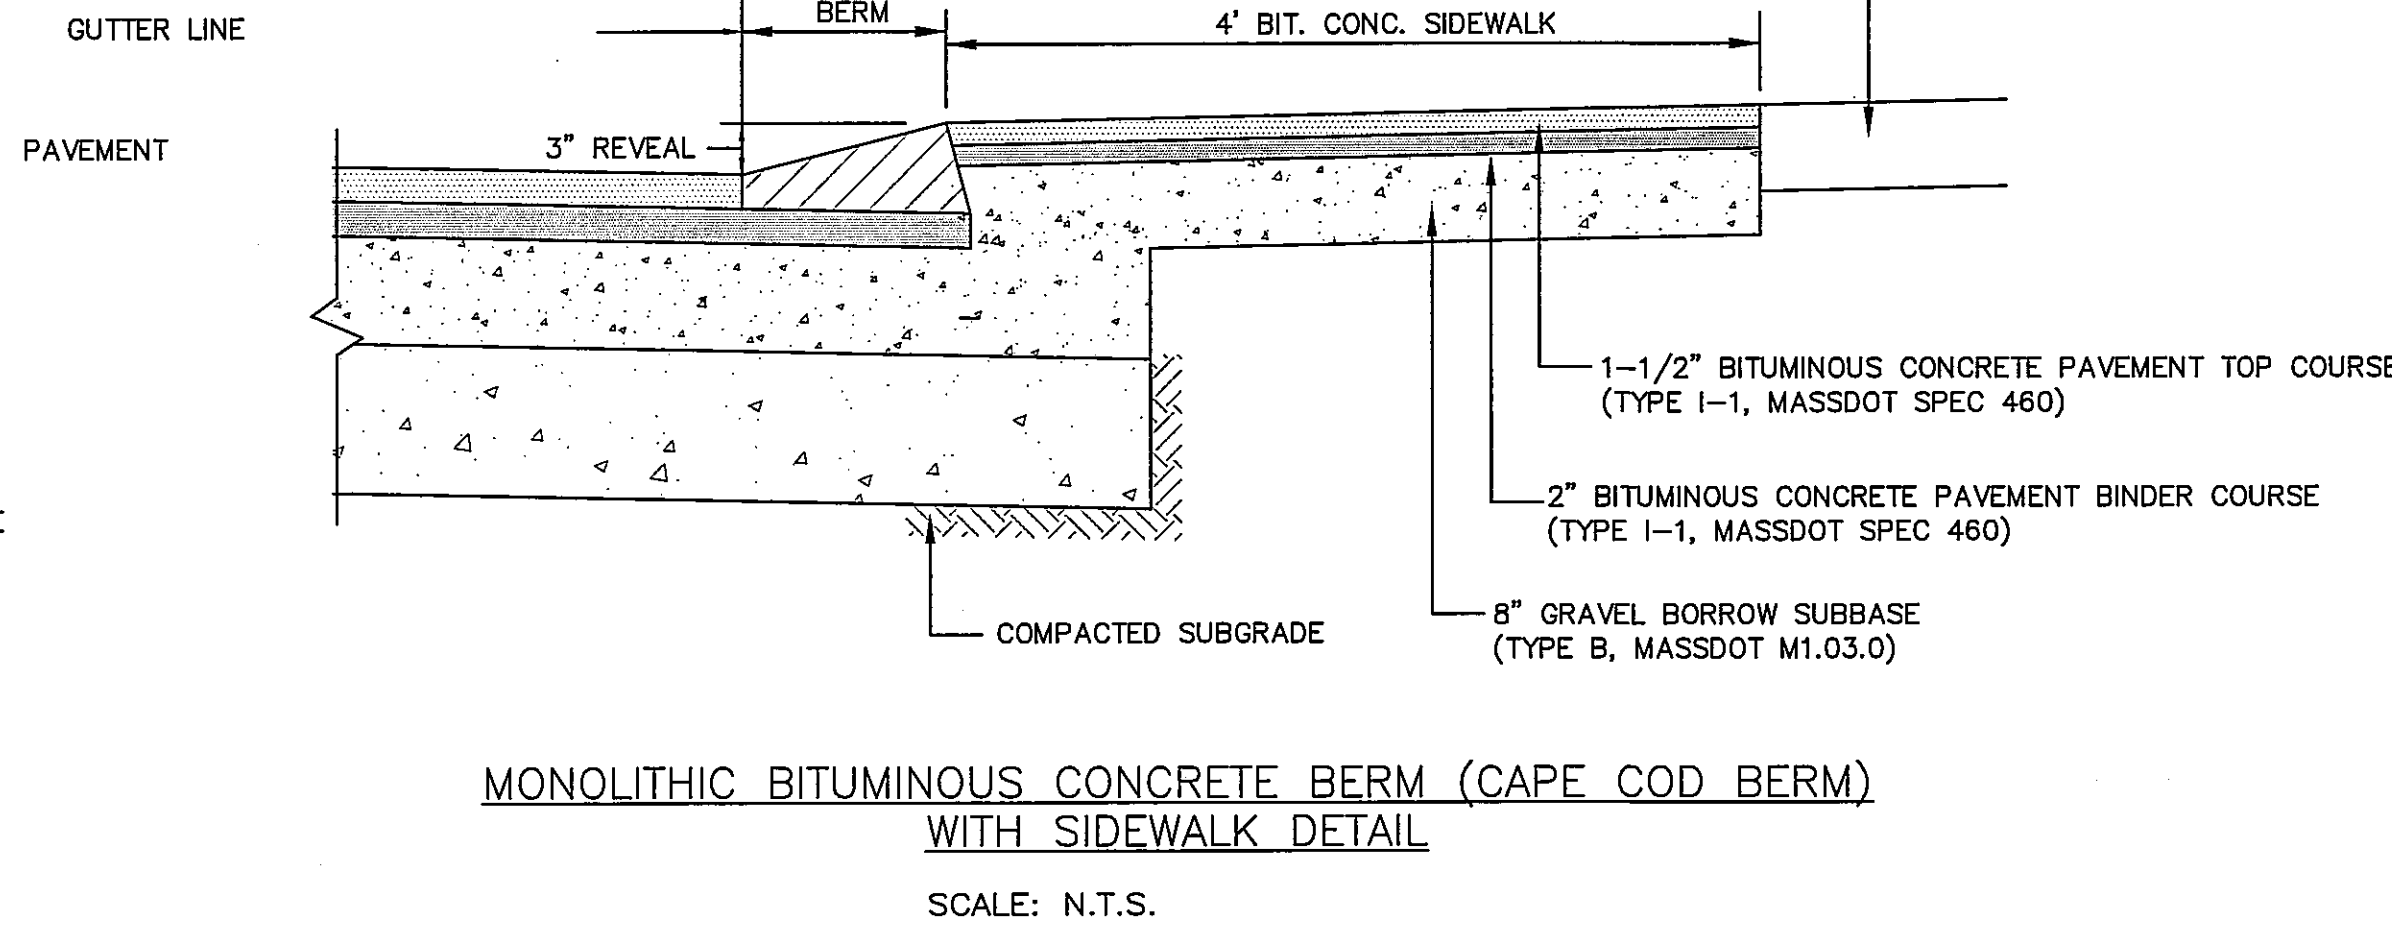

APP	BY	DATE	DESCRIPTION	REVISION
1	1/8/18			

MCKENZIE ENGINEERING GROUP
Assinippi Office Park
150 Longwater Drive, Suite 101
Norwell, MA 02061
Ph: 781-792-3900
Website: www.mckeng.com

COMPREHENSIVE PERMIT PLAN
KNOWN AS
RIVER STONE
(ASSESSORS MAP 124, LOTS 70-75 & LOT 26)
VIKING LANE & WARD STREET
HINGHAM, MASSACHUSETTS

PROFESSIONAL ENGINEER:
BRADLEY C. MCKENZIE
No. 20017
REGISTERED PROFESSIONAL ENGINEER


APPLICANT:
RIVER STONE, LLC
233R WASHINGTON STREET
NORWELL, MASSACHUSETTS 02061

DRAWN BY: JLS
DESIGNED BY: -
CHECKED BY: -
APPROVED BY: -
DATE: 10/7/2015
SCALE: -
PROJECT NO.: 27-135
DWG. TITLE: Construction Details
Sheet 1 of 6
DWG. NO: C-4


ZBA PERMIT PLAN

GENERAL UTILITY NOTES

1. THE CONTRACTOR IS SPECIFICALLY CAUTIONED THAT THE LOCATION AND/OR ELEVATION OF EXISTING UTILITIES AND STRUCTURES AS SHOWN ON THESE PLANS IS BASED ON RECORDS OF VARIOUS UTILITY COMPANIES AND WHERE POSSIBLE, MEASUREMENTS TAKEN IN THE FIELD. THIS INFORMATION IS NOT TO BE RELIED UPON AS BEING EXACT OR COMPLETE. THE LOCATION OF ALL UNDERGROUND UTILITIES AND STRUCTURES SHALL BE VERIFIED IN THE FIELD BY THE CONTRACTOR PRIOR TO THE START OF CONSTRUCTION. THE CONTRACTOR MUST CONTACT THE APPROPRIATE UTILITY COMPANY, ANY GOVERNING PERMITTING AUTHORITY, AND "DIGSAFE" AT LEAST 72 HOURS PRIOR TO ANY EXCAVATION WORK TO REQUEST EXACT FIELD LOCATION OF UTILITIES AND THE ENGINEER SHALL BE NOTIFIED IN WRITING OF ANY UTILITIES INTERFERING WITH THE PROPOSED CONSTRUCTION AND APPROPRIATE REMEDIAL ACTION TAKEN BEFORE PROCEEDING WITH THE WORK. IT SHALL BE THE RESPONSIBILITY OF THE CONTRACTOR TO RELOCATE ALL EXISTING UTILITIES WHICH CONFLICT WITH THE PROPOSED IMPROVEMENTS SHOWN ON THE PLAN.
2. THE CONTRACTOR SHALL BE RESPONSIBLE FOR ESTABLISHING AND MAINTAINING ALL CONTROL POINTS AND BENCHMARKS NECESSARY FOR THE WORK.
3. THE CONTRACTOR SHALL EXCAVATE THE TEST PITS IN THE LOCATIONS SHOWN ON THE PLAN PRIOR TO COMMENCING WORK TO VERIFY THE ELEVATIONS AND LOCATIONS OF EXISTING UTILITIES. THE CONTRACTOR SHALL PROVIDE THE OWNER AND ENGINEER WITH THE RESULTS PRIOR TO COMMENCING ANY WORK.
4. ALL WATER SERVICES SHALL BE INSTALLED WITH 5' OF COVER EXCEPT AS NOTED OR DETAILED OTHERWISE.
5. DOMESTIC WATER SERVICES 2 INCHES AND SMALLER SHALL BE TYPE K COPPER TUBING AND SHALL BE INSTALLED WITH APPROPRIATELY SIZED CORPORATION STOP WITH APPROVED SADDLE, CURB STOP, GATE AND BOX.
6. SEE SHEET C-10 FOR HINGHAM WATER DEPT. CONSTRUCTION DETAILS, NOTES, AND SPECIFICATIONS.
7. THE CONTRACTOR SHALL PROVIDE INLET PROTECTION, SUCH AS SILT SACKS, AT ALL CATCH BASINS TO PREVENT SEDIMENT FROM ENTERING THE EXTENDED DETENTION WETLAND AREA. INLET PROTECTION WILL ALLOW THE STORM DRAIN INLETS TO BE USED BEFORE FINAL STABILIZATION.
8. THE CONTRACTOR SHALL PROVIDE SIEVE ANALYSIS SUBMITTALS TO THE ENGINEER FOR APPROVAL PRIOR TO INSTALLATION OF THE SAND/SILT MATERIAL TO BE USED.

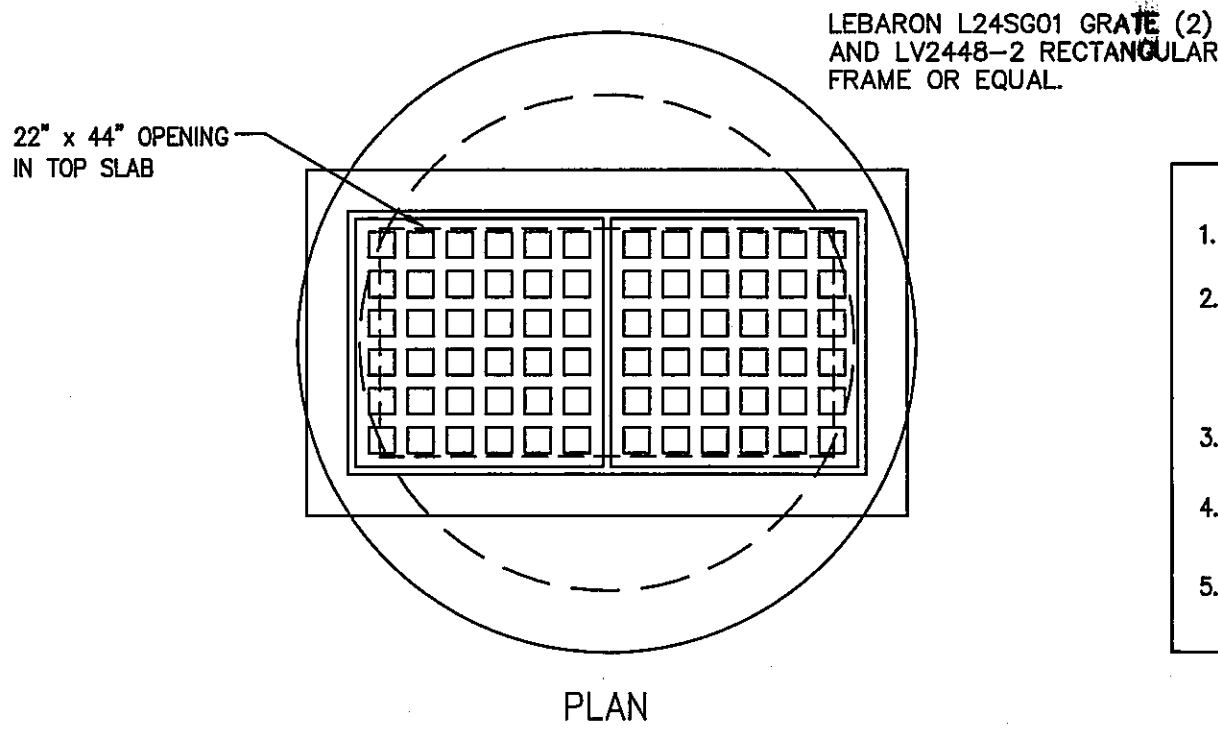


DOUBLE GRATE CATCH BASIN DETAIL
SCALE: N.T.S.

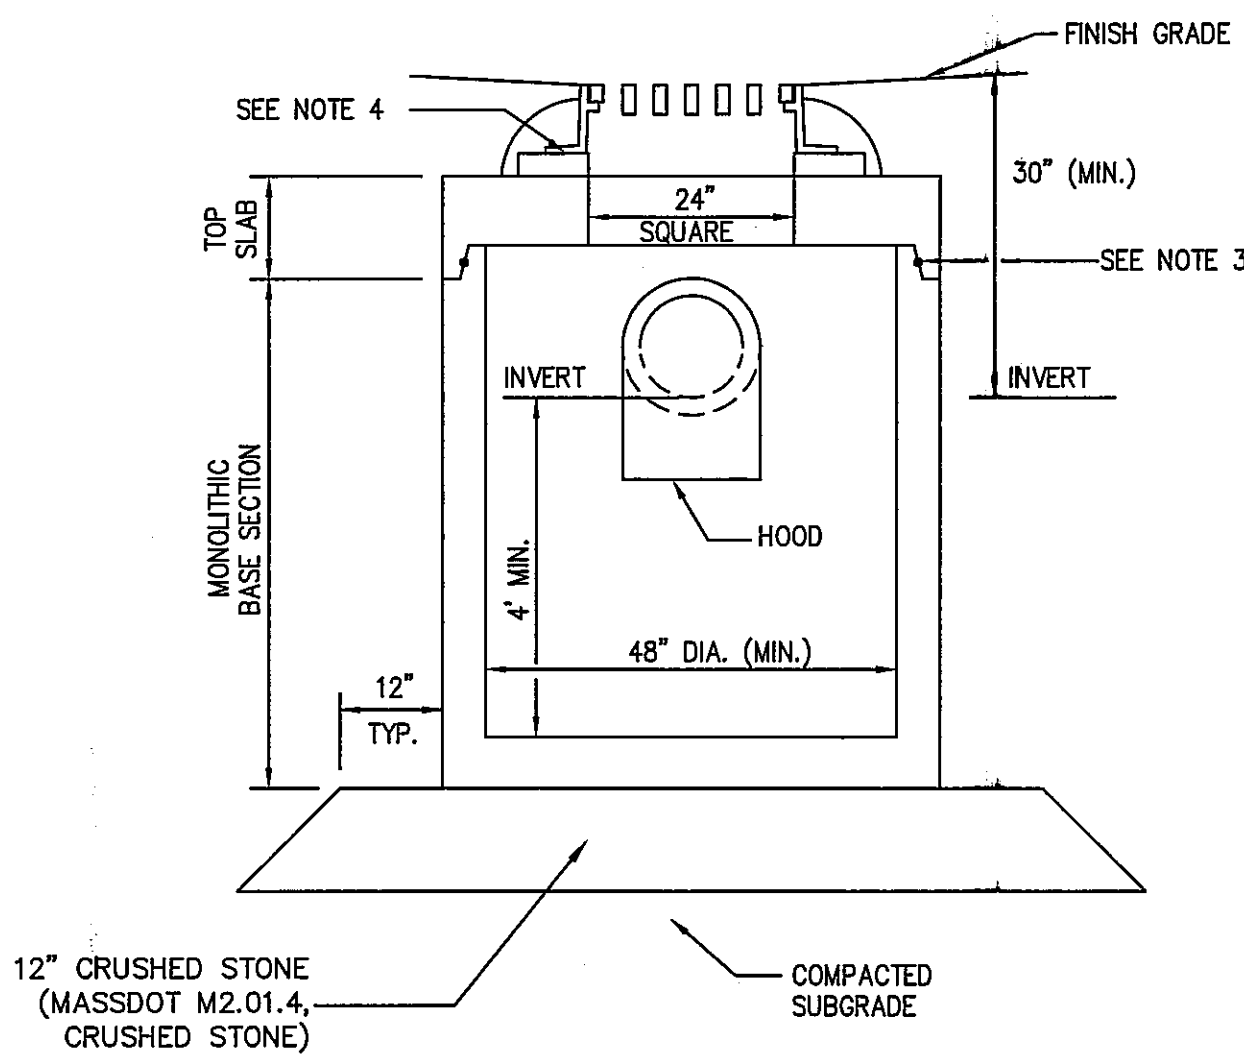


CATCH BASIN SHALLOW COVER WITH HOOD
SCALE: N.T.S.


- NOTES:
1. ALL SECTIONS SHALL BE DESIGNED FOR HS-20 LOADING.
 2. PROVIDE DOGHOUSE OPENING FOR PIPES WITH 2" MAX. CLEARANCE TO OUTSIDE OF PIPE. TOP SLAB SHALL NOT REST DIRECTLY ON PIPE. GROUT ALL PIPE CONNECTIONS (NON-SHRINK GROUT).
 3. JOINT SEALANT BETWEEN PRECAST SECTIONS SHALL BE PREFORMED BUTYL RUBBER.
 4. CATCH BASIN FRAME AND GRATE (4" DEPTH) SHALL BE SET IN FULL MORTAR BED.
 5. ADJUST TO FINISH GRADE WITH CLAY BRICK AND MORTAR AS REQUIRED.

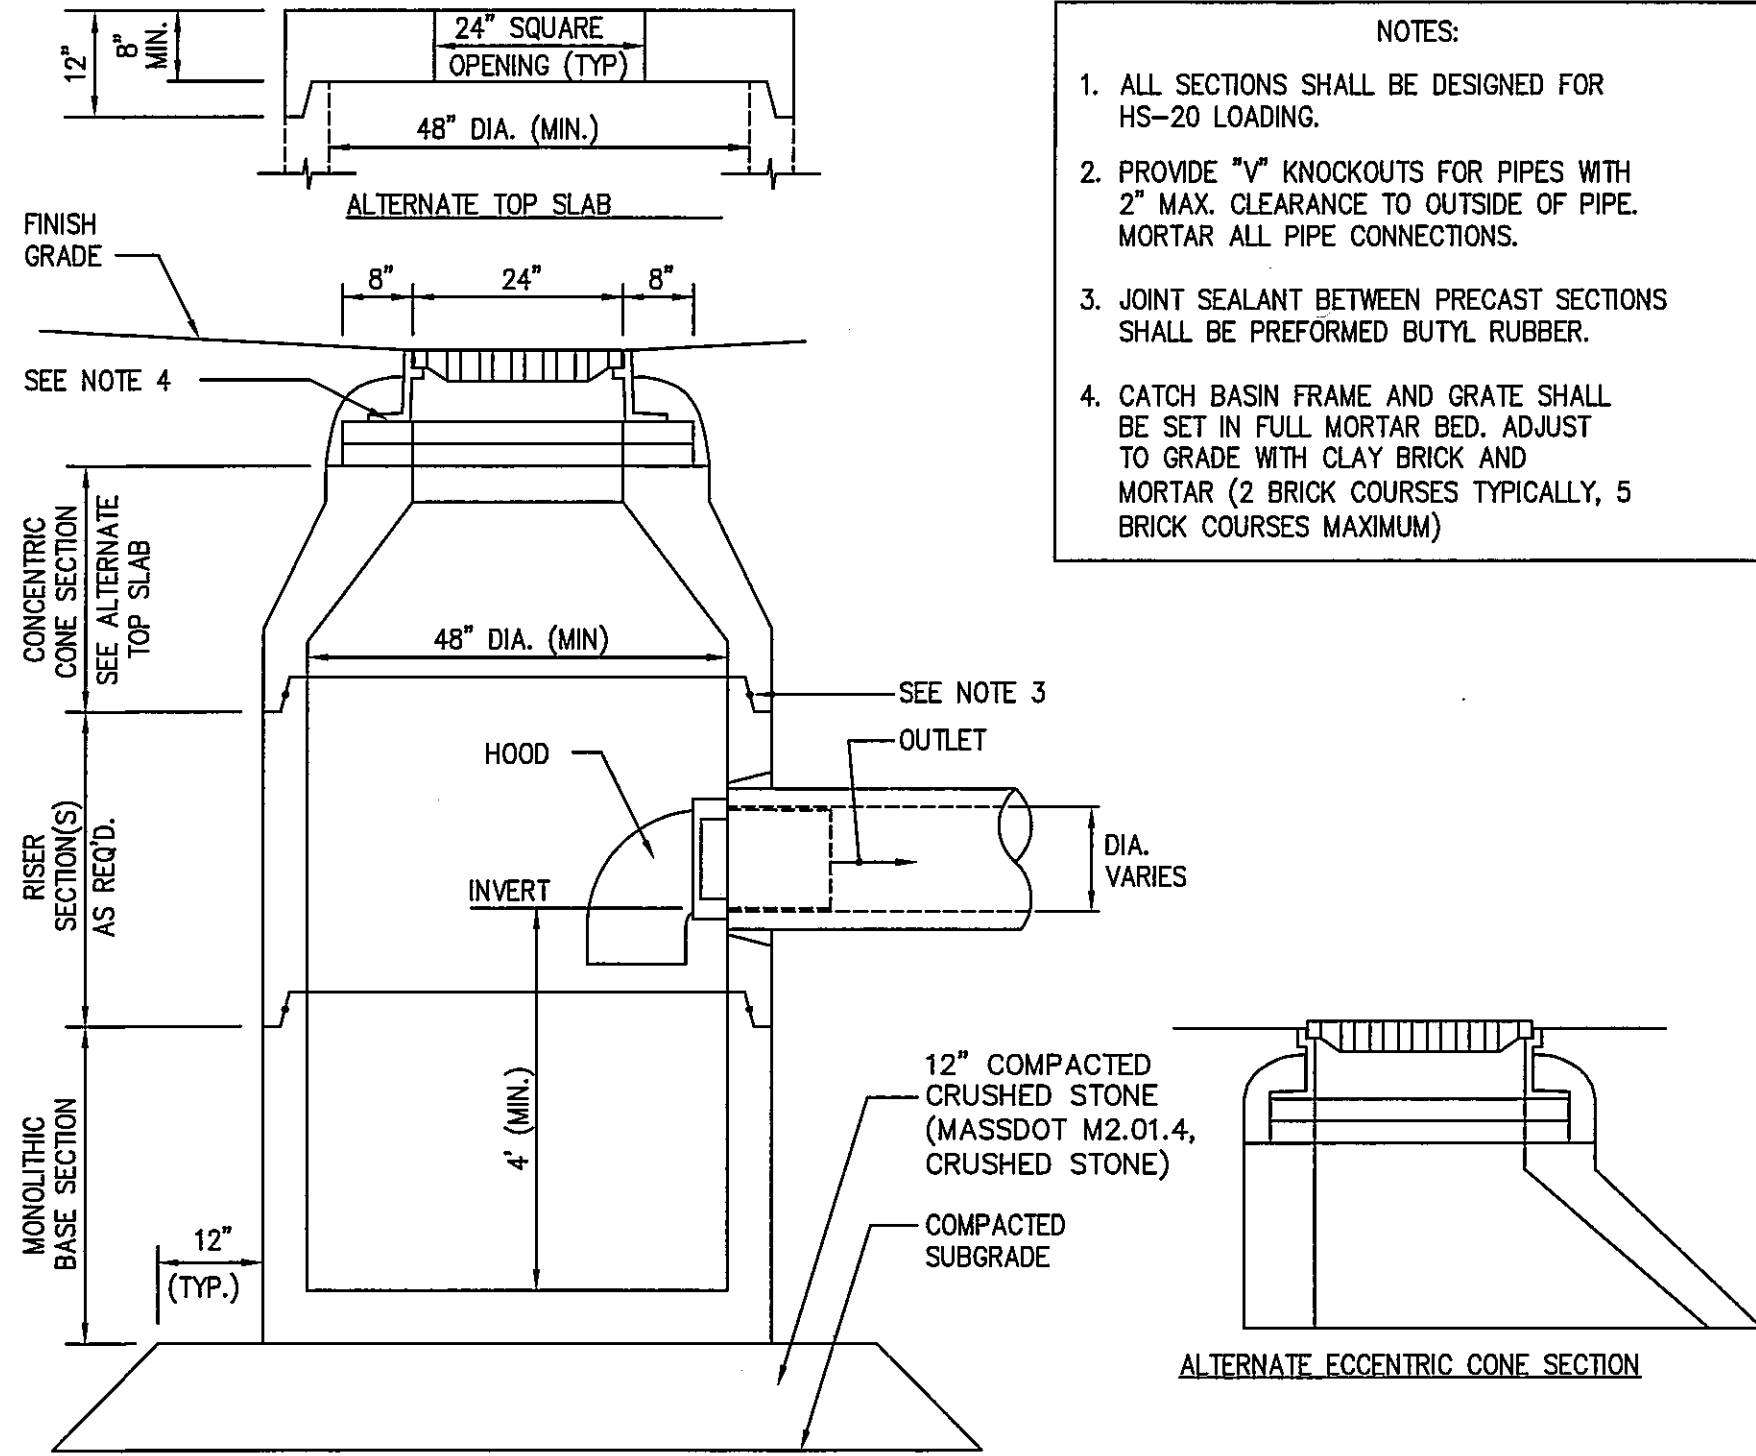


CATCH BASIN W/HOOD
SCALE: N.T.S.

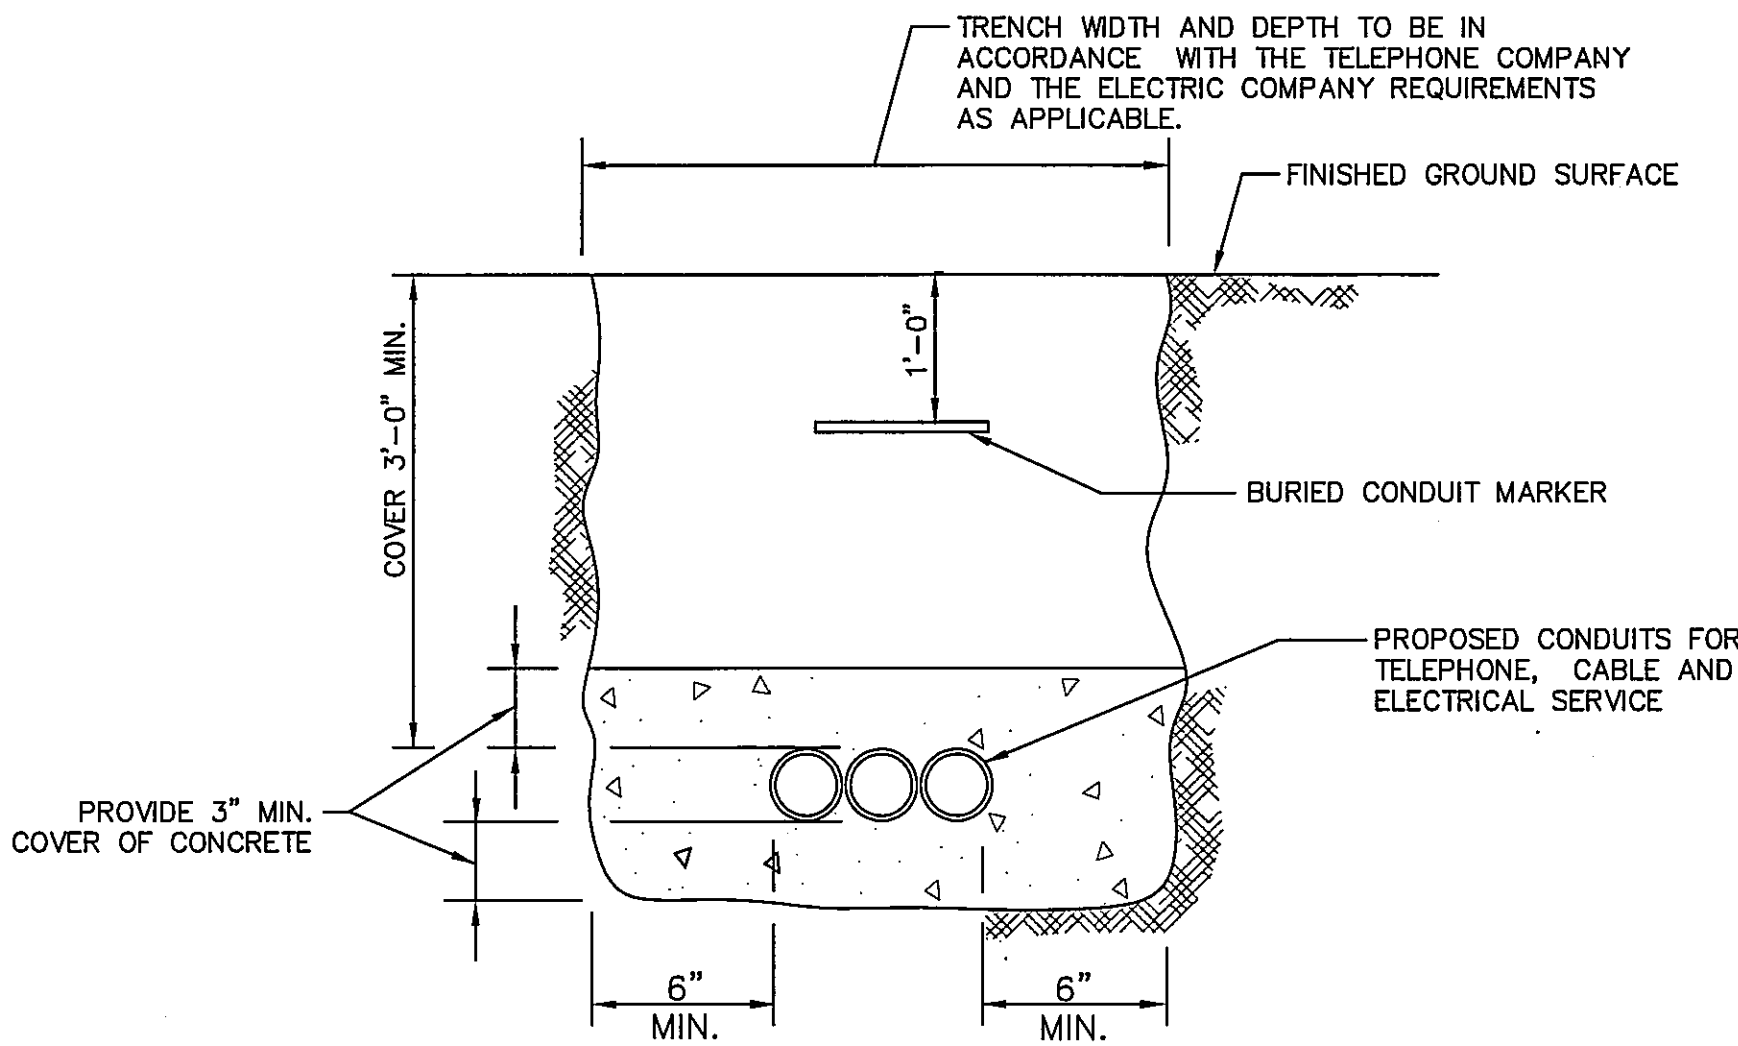

TYPICAL ELECTRIC/TELEPHONE/CABLE CONDUIT (US-UTILITY SERVICE)
SCALE: N.T.S.

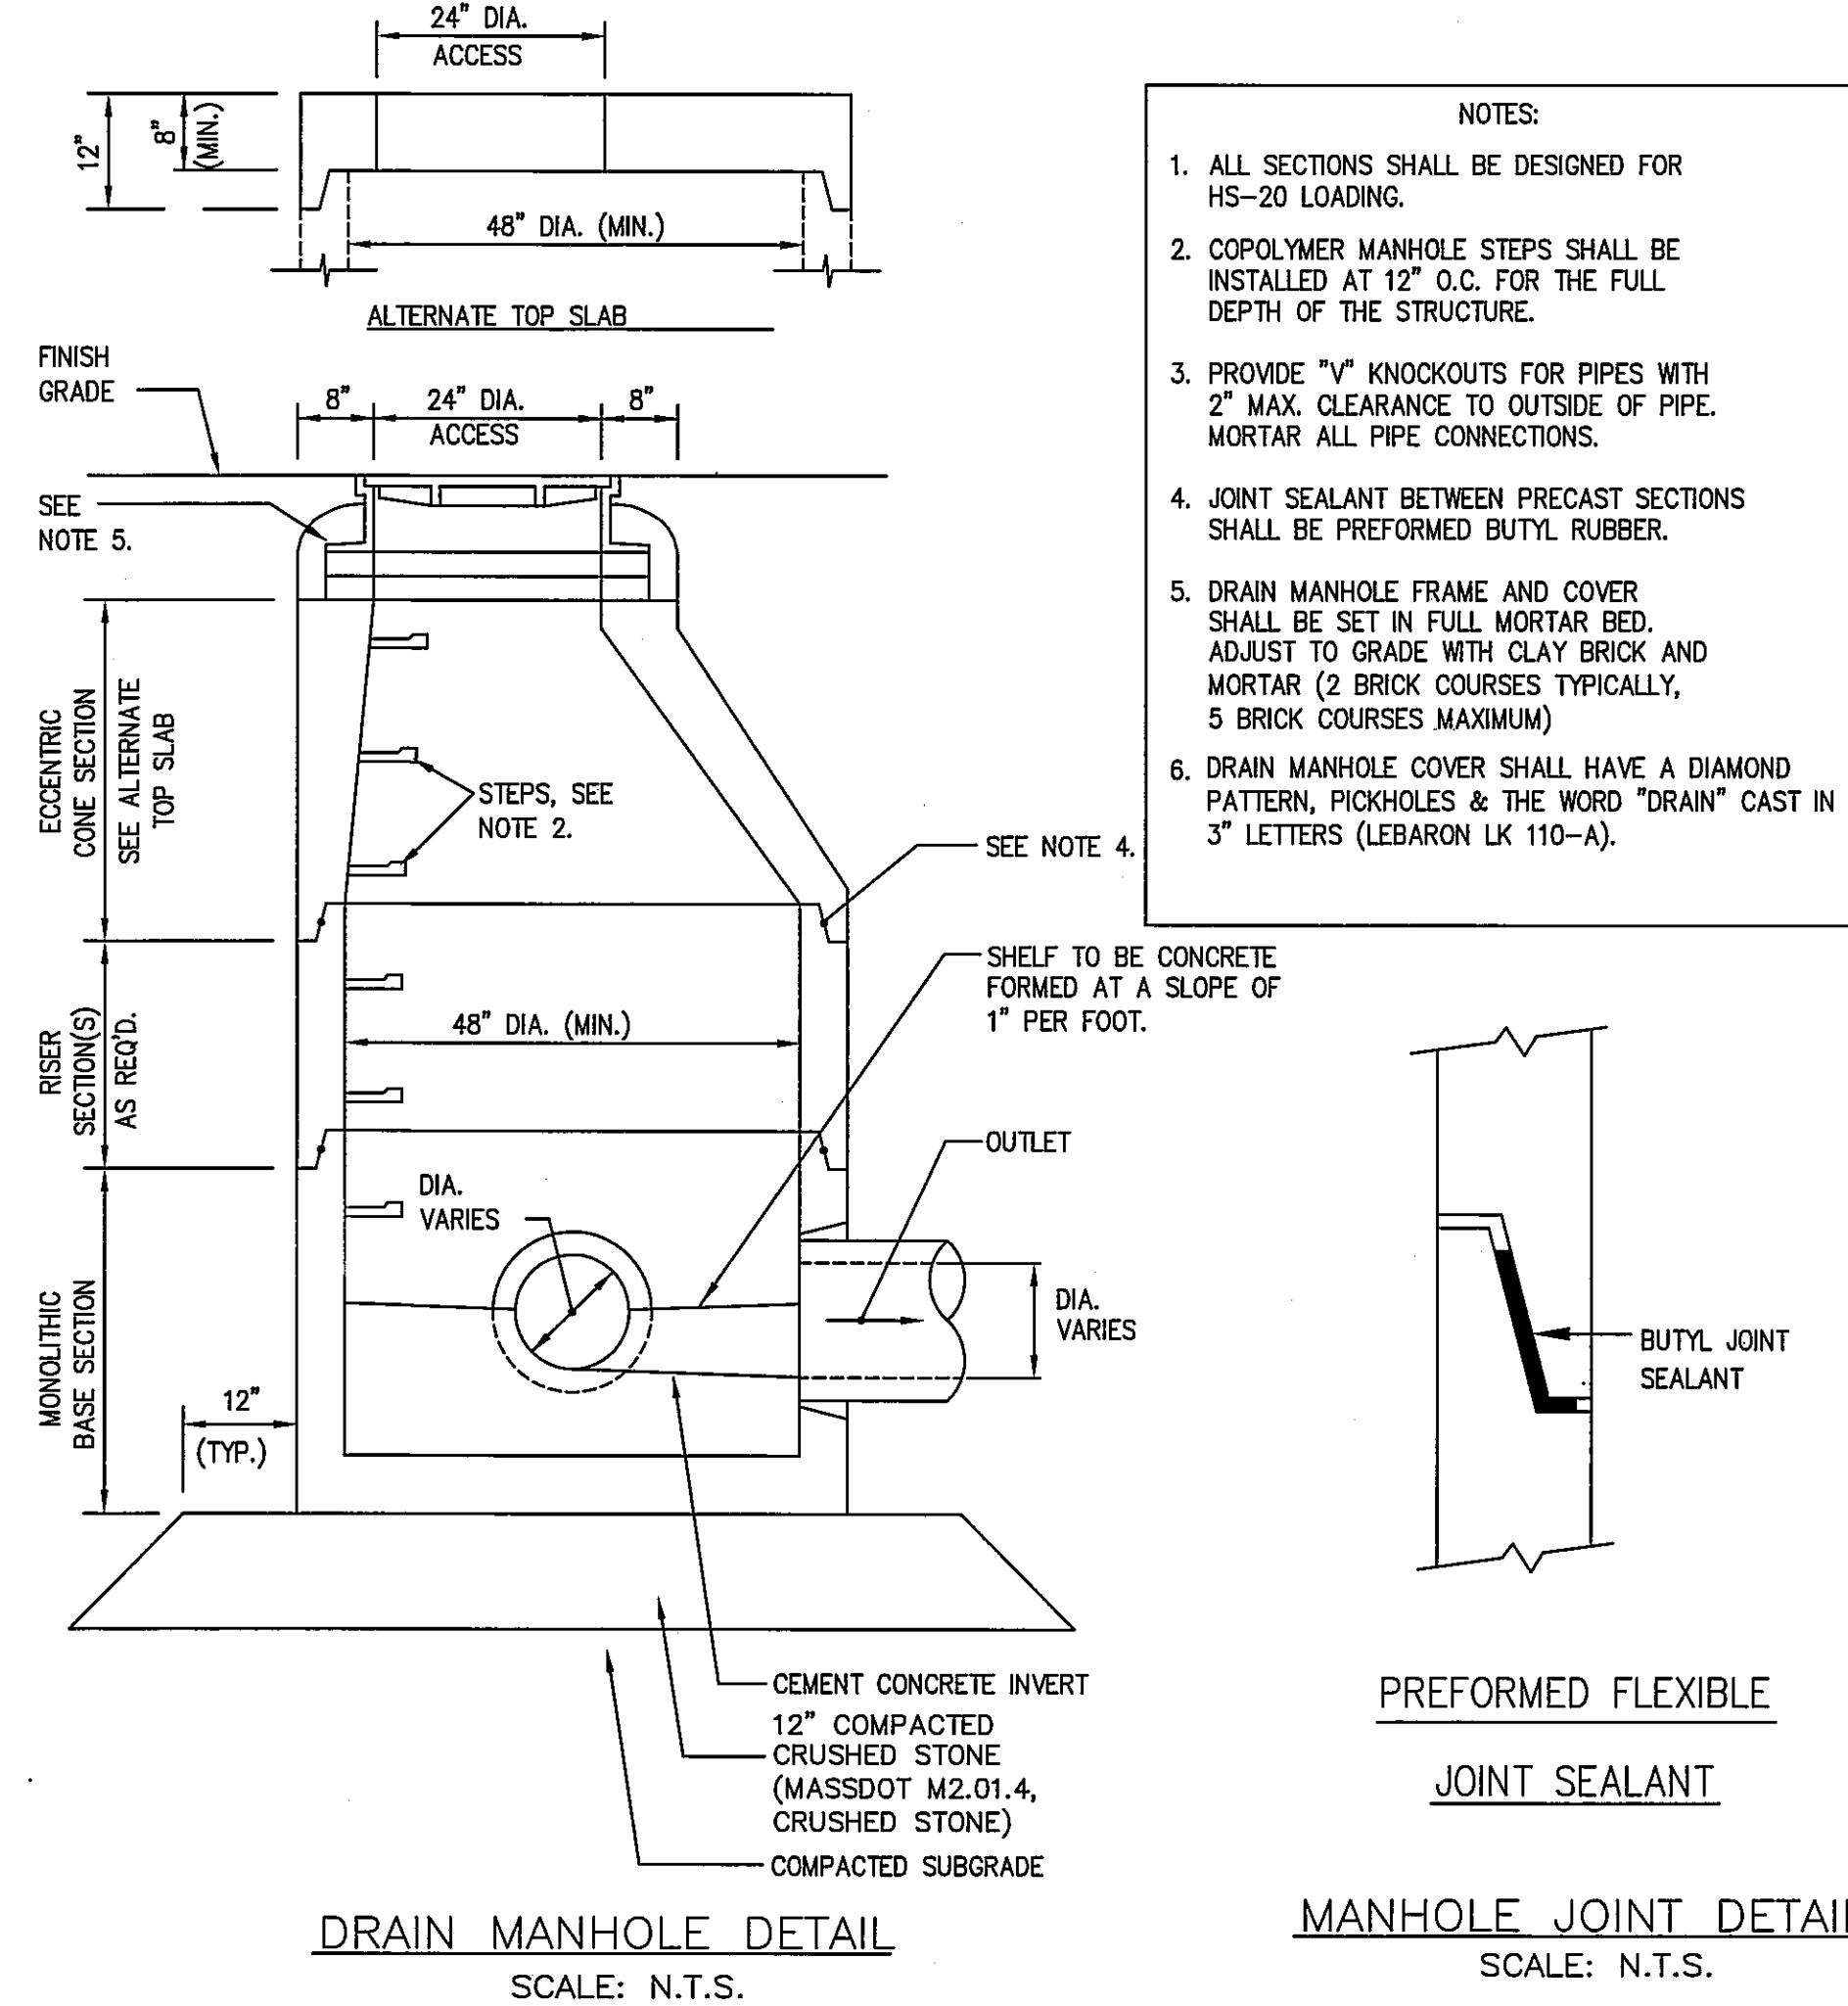

DRAIN MANHOLE DETAIL
SCALE: N.T.S.

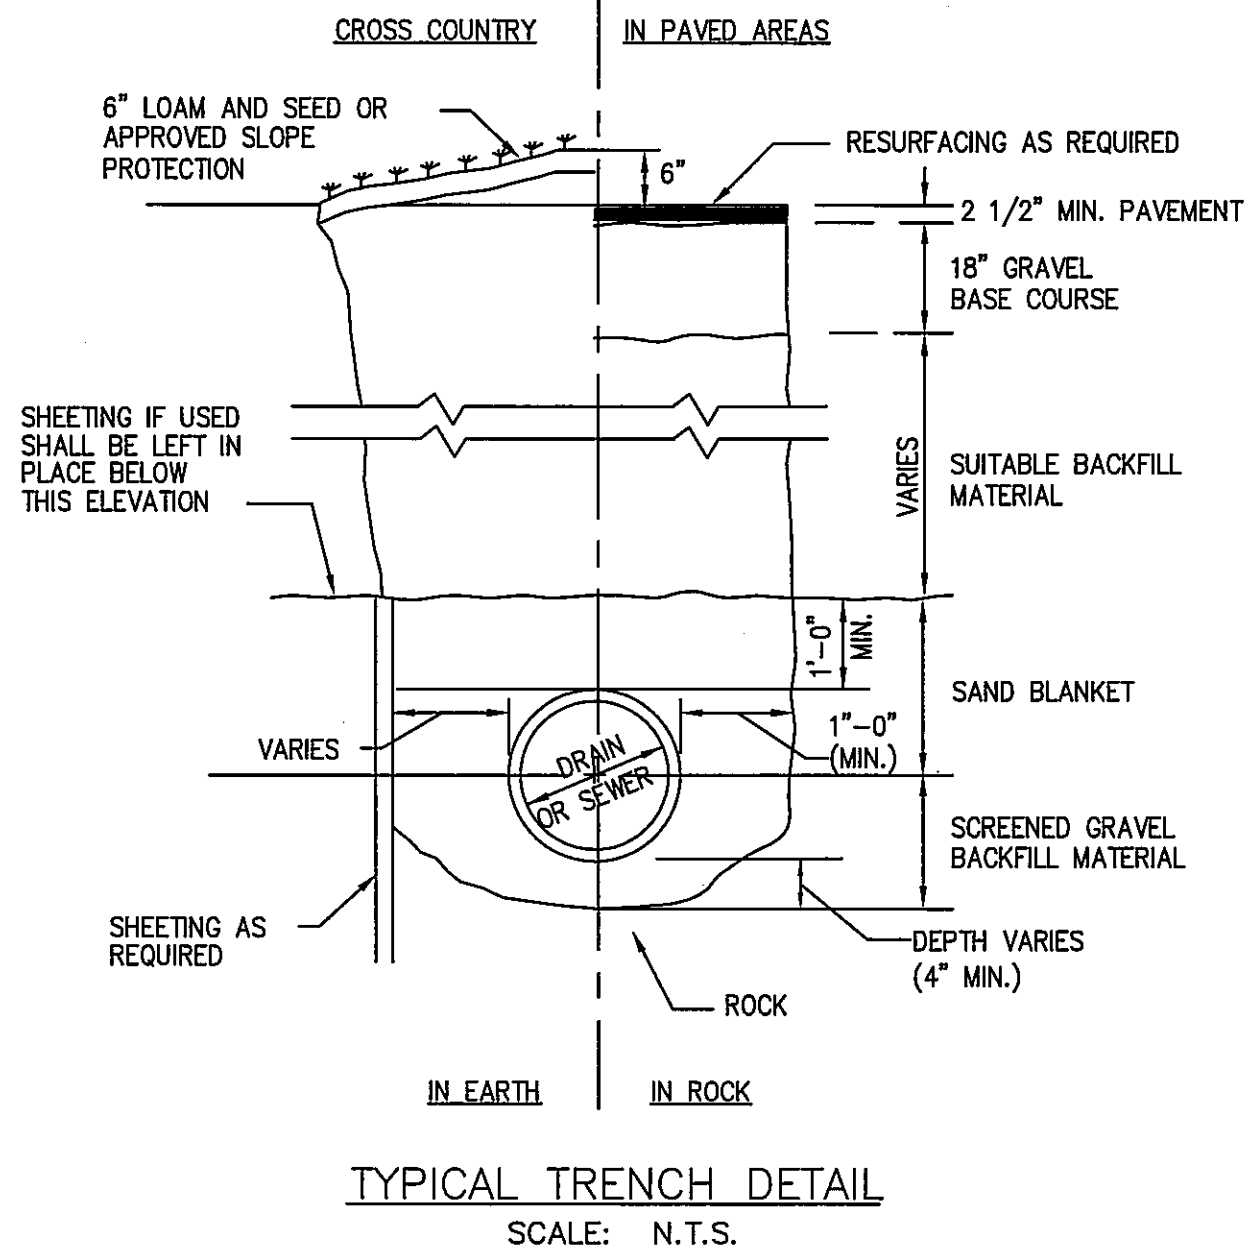

REV	DATE	DESCRIPTION	BY	APP
1	1/9/18	RECONFIGURATION	SBS	BCM

MCKENZIE ENGINEERING GROUP
Assinippi Office Park
160 Longwater Drive, Suite 101
Norwell, MA 02061
Ph: 781-792-3900
Website: www.mckeng.com

COMPREHENSIVE PERMIT PLAN
KNOWN AS
RIVER STONE
(ASSESSORS MAP 124, LOTS 70-75 & LOT 26)
VIKING LANE & WARD STREET
HINGHAM, MASSACHUSETTS

ZBA PERMIT PLAN

PROFESSIONAL ENGINEER:

BRADLEY C. MAJUMDAR
REGISTERED PROFESSIONAL ENGINEER
MASSACHUSETTS

APPLICANT:
RIVER STONE, LLC
293R WASHINGTON STREET
NORWELL, MASSACHUSETTS 02061

DRAWN BY: JLS
DESIGNED BY: JLS
CHECKED BY: JLS
APPROVED BY: JLS
DATE: 10/7/2015
SCALE: 27-135
PROJECT NO.: 27-135
DWG. TITLE:

Construction Details
Sheet 2 of 6
DWG. NO: **C-5**



CULTEC RECHARGER® 150XLHD SPECIFICATIONS

GENERAL
CULTEC RECHARGER® 150XLHD CHAMBERS ARE DESIGNED FOR UNDERGROUND STORMWATER MANAGEMENT. THE CHAMBERS MAY BE USED FOR RETENTION, RECHARGING, DETENTION OR CONTROLLING THE FLOW OF ON-SITE STORMWATER RUNOFF.

CHAMBER PARAMETERS

1. THE CHAMBERS WILL BE MANUFACTURED IN THE U.S.A. BY CULTEC, INC. OF BROOKFIELD, CT. (203-775-4416 OR 1-800-428-5832)
2. THE CHAMBER WILL BE VACUUM THERMOFORMED OF BLACK HIGH MOLECULAR WEIGHT HIGH DENSITY POLYETHYLENE (HDPE).
3. THE CHAMBER WILL BE ARCHED IN SHAPE.
4. THE CHAMBER WILL BE OPEN-BOTTOMED.
5. THE CHAMBER WILL BE JOINED USING AN INTERLOCKING OVERLAPPING RIB METHOD. CONNECTIONS MUST BE FULLY SHOULDERED OVERLAPPING RIBS, HAVING NO SEPARATE COUPLINGS OR SEPARATE END WALLS.
6. THE NOMINAL CHAMBER DIMENSIONS OF THE CULTEC RECHARGER 150XLHD SHALL BE 18.5 INCHES (470 mm) TALL, 33 INCHES (838 mm) WIDE AND 11 FEET (3.35 m) LONG. THE INSTALLED LENGTH OF A JOINED RECHARGER 150XLHD SHALL BE 10.25 FEET (3.12 m).
7. MAXIMUM INLET OPENING ON THE CHAMBER ENDWALL IS 12 INCHES (305 mm).
8. THE CHAMBER WILL HAVE TWO SIDE PORTALS TO ACCEPT CULTEC HVLV FC-24 FEED CONNECTORS TO CREATE AN INTERNAL MANIFOLD. THE NOMINAL INSIDE DIMENSIONS OF EACH SIDE PORTAL WILL BE 8.0 INCHES (203 mm) HIGH BY 12 INCHES (304 mm) WIDE. MAXIMUM ALLOWABLE OUTER DIAMETER (O.D.) PIPE SIZE IN THE SIDE PORTAL IS 10.25 INCHES (260 mm).
9. THE NOMINAL CHAMBER DIMENSIONS OF THE CULTEC HVLV FC-24 FEED CONNECTOR SHALL BE 12 INCHES (305 mm) TALL, 16 INCHES (406 mm) WIDE AND 24.2 INCHES (614 mm) LONG.
10. THE NOMINAL STORAGE VOLUME OF THE RECHARGER 150XLHD CHAMBER WILL BE 2,850 FT³ / FT (0.246 m³ / m) - WITHOUT STONE. THE NOMINAL STORAGE VOLUME OF A JOINED RECHARGER 150XLHD SHALL BE 27.18 FT³ / UNIT (0.77 m³ / UNIT) - WITHOUT STONE.
11. THE NOMINAL STORAGE VOLUME OF THE HVLV FC-24 FEED CONNECTOR WILL BE 0.913 FT³ / FT (0.085 m³ / m) - WITHOUT STONE.
12. THE RECHARGER 150XLHD CHAMBER WILL HAVE THIRTY DISCHARGE HOLES BORED INTO THE SIDEWALLS OF THE UNITS' CORE TO PROMOTE LATERAL CONVEYANCE OF WATER.
13. THE RECHARGER 150XLHD CHAMBER SHALL HAVE 20 CORRUGATIONS.
14. THE ENDWALL OF THE CHAMBER, WHEN PRESENT, WILL BE AN INTEGRAL PART OF THE CONTINUOUSLY FORMED UNIT. SEPARATE END PLATES CANNOT BE USED WITH THIS UNIT.
15. THE RECHARGER 150XLHD STAND ALONE UNIT MUST BE FORMED AS A WHOLE CHAMBER HAVING TWO FULLY FORMED INTEGRAL ENDWALLS AND HAVING NO SEPARATE END PLATES OR SEPARATE END WALLS.
16. THE RECHARGER 150XLHD STARTER UNIT MUST BE FORMED AS A WHOLE CHAMBER HAVING ONE FULLY FORMED INTEGRAL ENDWALL AND ONE PARTIALLY FORMED INTEGRAL ENDWALL WITH A LOWER TRANSFER OPENING OF 10 INCHES (254 mm) HIGH X 20.5 INCHES (521 mm) WIDE.
17. THE RECHARGER 150XLHD INTERMEDIATE UNIT MUST BE FORMED AS A WHOLE CHAMBER HAVING ONE FULLY OPEN ENDWALL AND ONE PARTIALLY FORMED INTEGRAL ENDWALL WITH A LOWER TRANSFER OPENING OF 10 INCHES (254 mm) HIGH X 20.5 INCHES (521 mm) WIDE.
18. THE RECHARGER 150XLHD END UNIT MUST BE FORMED AS A WHOLE CHAMBER HAVING ONE FULLY FORMED INTEGRAL ENDWALL AND ONE FULLY OPEN END WALL AND HAVING NO SEPARATE END PLATES OR END WALLS.
19. THE HVLV FC-24 FEED CONNECTOR MUST BE FORMED AS A WHOLE CHAMBER HAVING TWO OPEN END WALLS AND HAVING NO SEPARATE END PLATES OR SEPARATE END WALLS. THE UNIT WILL FIT INTO THE SIDE PORTALS OF THE RECHARGER 150XLHD AND ACT AS CROSS FEED CONNECTIONS.
20. CHAMBERS MUST HAVE HORIZONTAL STIFFENING FLEX REDUCTION STEPS BETWEEN THE RIBS.
21. HEAVY DUTY UNITS ARE DESIGNATED BY A COLORED STRIPE FORMED INTO THE PART ALONG THE LENGTH OF THE CHAMBER.
22. THE CHAMBER WILL HAVE A RAISED INTEGRAL CAP AT THE TOP OF THE ARCH IN THE CENTER OF EACH UNIT TO BE USED AS AN OPTIONAL INSPECTION PORT OR CLEAN-OUT.
23. THE UNITS MAY BE TRIMMED TO CUSTOM LENGTHS BY CUTTING BACK TO ANY CORRUGATION.
24. THE CHAMBER SHALL BE MANUFACTURED IN AN ISO 9001:2008 CERTIFIED FACILITY.
25. THE CHAMBER WILL BE DESIGNED TO WITHSTAND TRAFFIC LOADS WHEN INSTALLED ACCORDING TO CULTEC'S RECOMMENDED INSTALLATION INSTRUCTIONS.
26. MAXIMUM ALLOWED COVER OVER TOP OF UNIT SHALL BE 12 FEET (3.65 m).

CULTEC HVLV® FC-24 FEED CONNECTOR PRODUCT SPECIFICATIONS

GENERAL
CULTEC HVLV FC-24 FEED CONNECTORS ARE DESIGNED TO CREATE AN INTERNAL MANIFOLD FOR CULTEC RECHARGER 150XLHD STORMWATER CHAMBERS.

CHAMBER PARAMETERS

1. THE CHAMBERS WILL BE MANUFACTURED BY CULTEC, INC. OF BROOKFIELD, CT. (203-775-4416 OR 1-800-428-5832)
2. THE CHAMBER WILL BE VACUUM THERMOFORMED OF BLACK HIGH MOLECULAR WEIGHT HIGH DENSITY POLYETHYLENE (HDPE).
3. THE CHAMBER WILL BE ARCHED IN SHAPE.
4. THE CHAMBER WILL BE OPEN-BOTTOMED.
5. THE NOMINAL CHAMBER DIMENSIONS OF THE CULTEC HVLV FC-24 FEED CONNECTOR SHALL BE 12 INCHES (305 mm) TALL, 16 INCHES (406 mm) WIDE AND 24.2 INCHES (614 mm) LONG.
6. THE NOMINAL STORAGE VOLUME OF THE HVLV FC-24 FEED CONNECTOR WILL BE 0.913 FT³ / FT (0.085 m³ / m) - WITHOUT STONE.
7. THE HVLV FC-24 FEED CONNECTOR CHAMBER SHALL HAVE 2 CORRUGATIONS.
8. THE HVLV FC-24 FEED CONNECTOR MUST BE FORMED AS A WHOLE CHAMBER HAVING TWO OPEN END WALLS AND HAVING NO SEPARATE END PLATES OR SEPARATE END WALLS. THE UNIT WILL FIT INTO THE SIDE PORTALS OF THE CULTEC RECHARGER STORMWATER CHAMBER AND ACT AS CROSS FEED CONNECTIONS CREATING AN INTERNAL MANIFOLD.
9. THE CHAMBER WILL BE DESIGNED TO WITHSTAND TRAFFIC LOADS WHEN INSTALLED ACCORDING TO CULTEC'S RECOMMENDED INSTALLATION INSTRUCTIONS.
10. THE CHAMBER SHALL BE MANUFACTURED IN AN ISO 9001:2008 CERTIFIED FACILITY.


CULTEC NO. 66 WOVEN GEOTEXTILE

GENERAL
CULTEC NO. 66 WOVEN GEOTEXTILE IS UTILIZED AS AN UNDERLAYMENT TO PREVENT SCOURING CAUSED BY WATER MOVEMENT WITHIN THE CULTEC CHAMBERS AND FEED CONNECTORS UTILIZING THE CULTEC MANIFOLD FEATURE.


GEOTEXTILE PARAMETERS

1. THE GEOTEXTILE SHALL BE PROVIDED BY CULTEC, INC. OF BROOKFIELD, CT. (203-775-4416 OR 1-800-428-5832)
2. THE GEOTEXTILE SHALL BE BLACK IN APPEARANCE.
3. THE GEOTEXTILE SHALL HAVE A TENSILE STRENGTH OF 315 LBS (1,400 KN) PER ASTM D4832 TESTING METHOD.
4. THE GEOTEXTILE SHALL HAVE A TENSILE ELONGATION RESISTANCE OF 15% PER ASTM D4832 TESTING METHOD.
5. THE GEOTEXTILE SHALL HAVE A MULLEN BURST RESISTANCE OF 600 PSI (4138 KPA) PER ASTM D3786 TESTING METHOD.
6. THE GEOTEXTILE SHALL HAVE A TEAR RESISTANCE OF 115 LBS (0.51 KN) PER ASTM D4533 TESTING METHOD.
7. THE GEOTEXTILE SHALL HAVE A PUNCTURE RESISTANCE OF 150 LBS (0.68 KN) PER ASTM D4833 TESTING METHOD.
8. THE GEOTEXTILE SHALL HAVE A CBR PUNCTURE RESISTANCE OF 900 LBS (4.00 KN) PER ASTM D5241 TESTING METHOD.
9. THE GEOTEXTILE SHALL HAVE A UV RESISTANCE OF 70% @ 500 HRS. PER ASTM D4555 TESTING METHOD.
10. THE GEOTEXTILE SHALL HAVE A PERMITTIVITY RATING OF 0.05 SEC-1 PER ASTM D4491 TESTING METHOD.
11. THE GEOTEXTILE SHALL HAVE A WATER FLOW RATING OF 4 GPM/FT² (160 LPM/M²) PER ASTM D4491 TESTING METHOD.
12. THE GEOTEXTILE SHALL HAVE A PERCENT OPEN AREA OF <1% PER CWA-20215 TESTING METHOD.
13. THE GEOTEXTILE SHALL HAVE AN APPARENT OPENING SIZE OF 40 US STD. SIEVE (0.425 MM) PER ASTM D4751 TESTING METHOD.
14. THE GEOTEXTILE SHALL CONSIST OF A 100% HIGH-TENACITY, SILT-FILM POLYPROPYLENE YARNS.


GENERAL NOTES

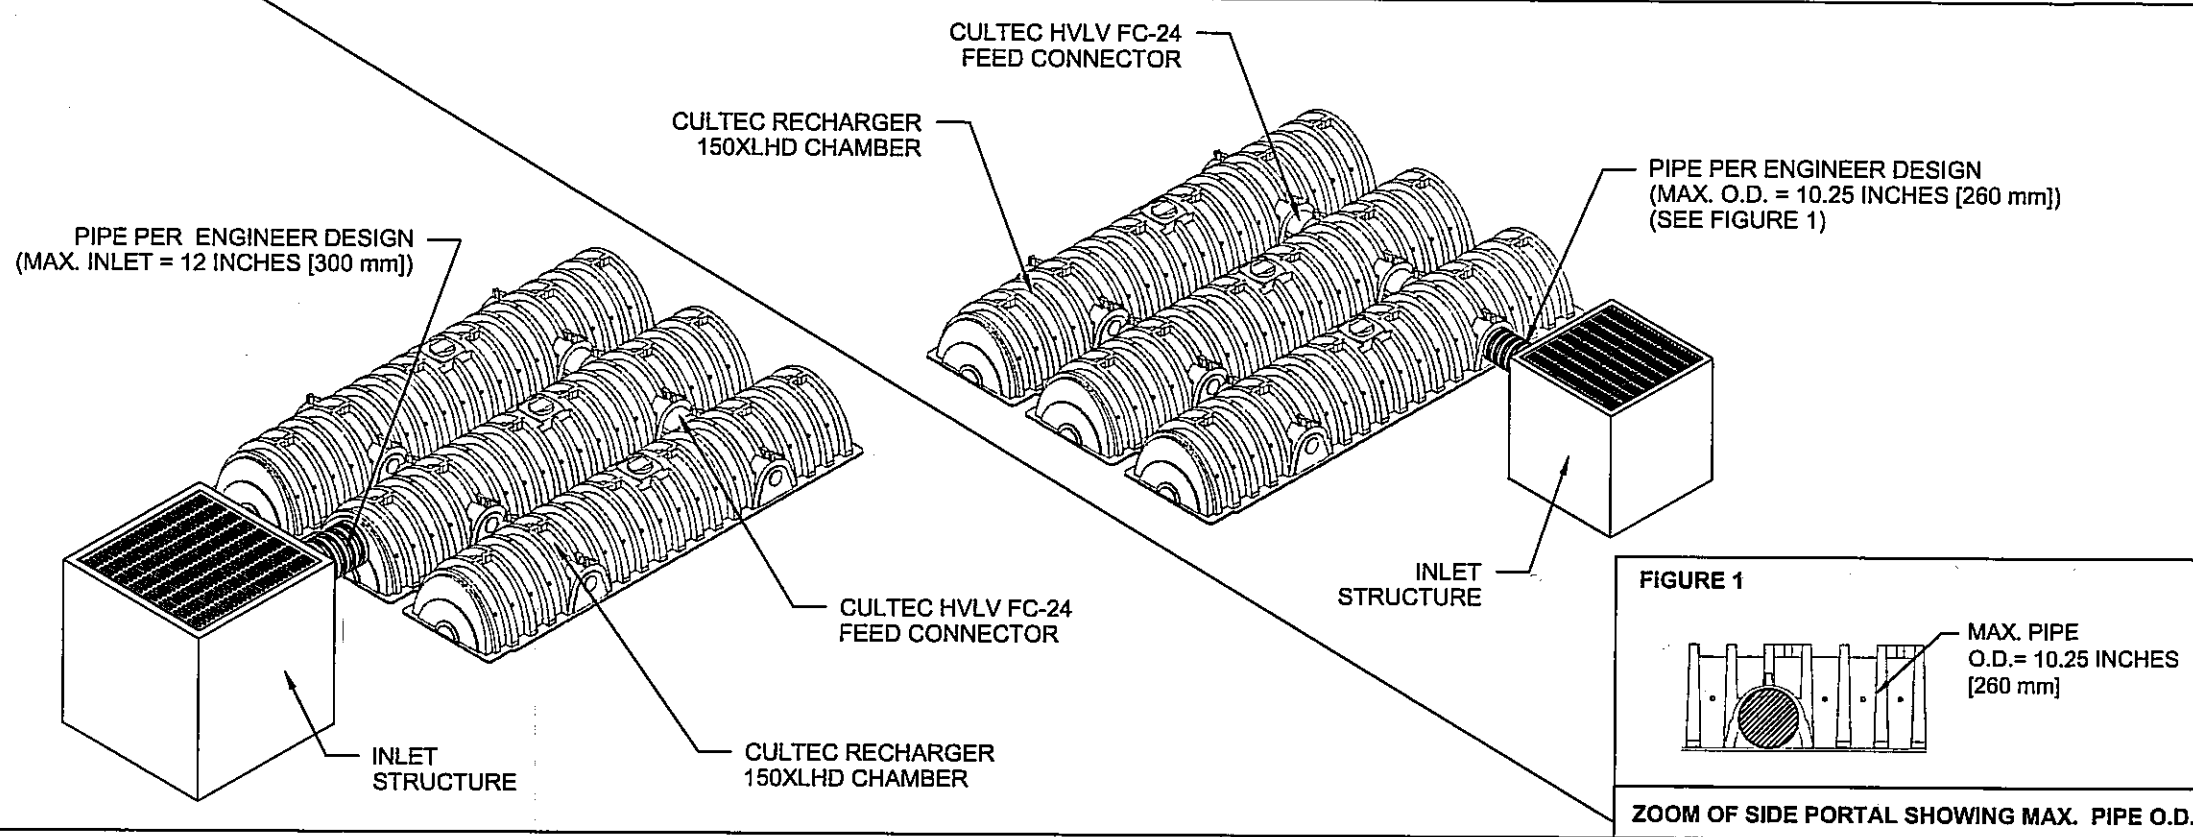

CULTEC TYPICAL INLET CONNECTION

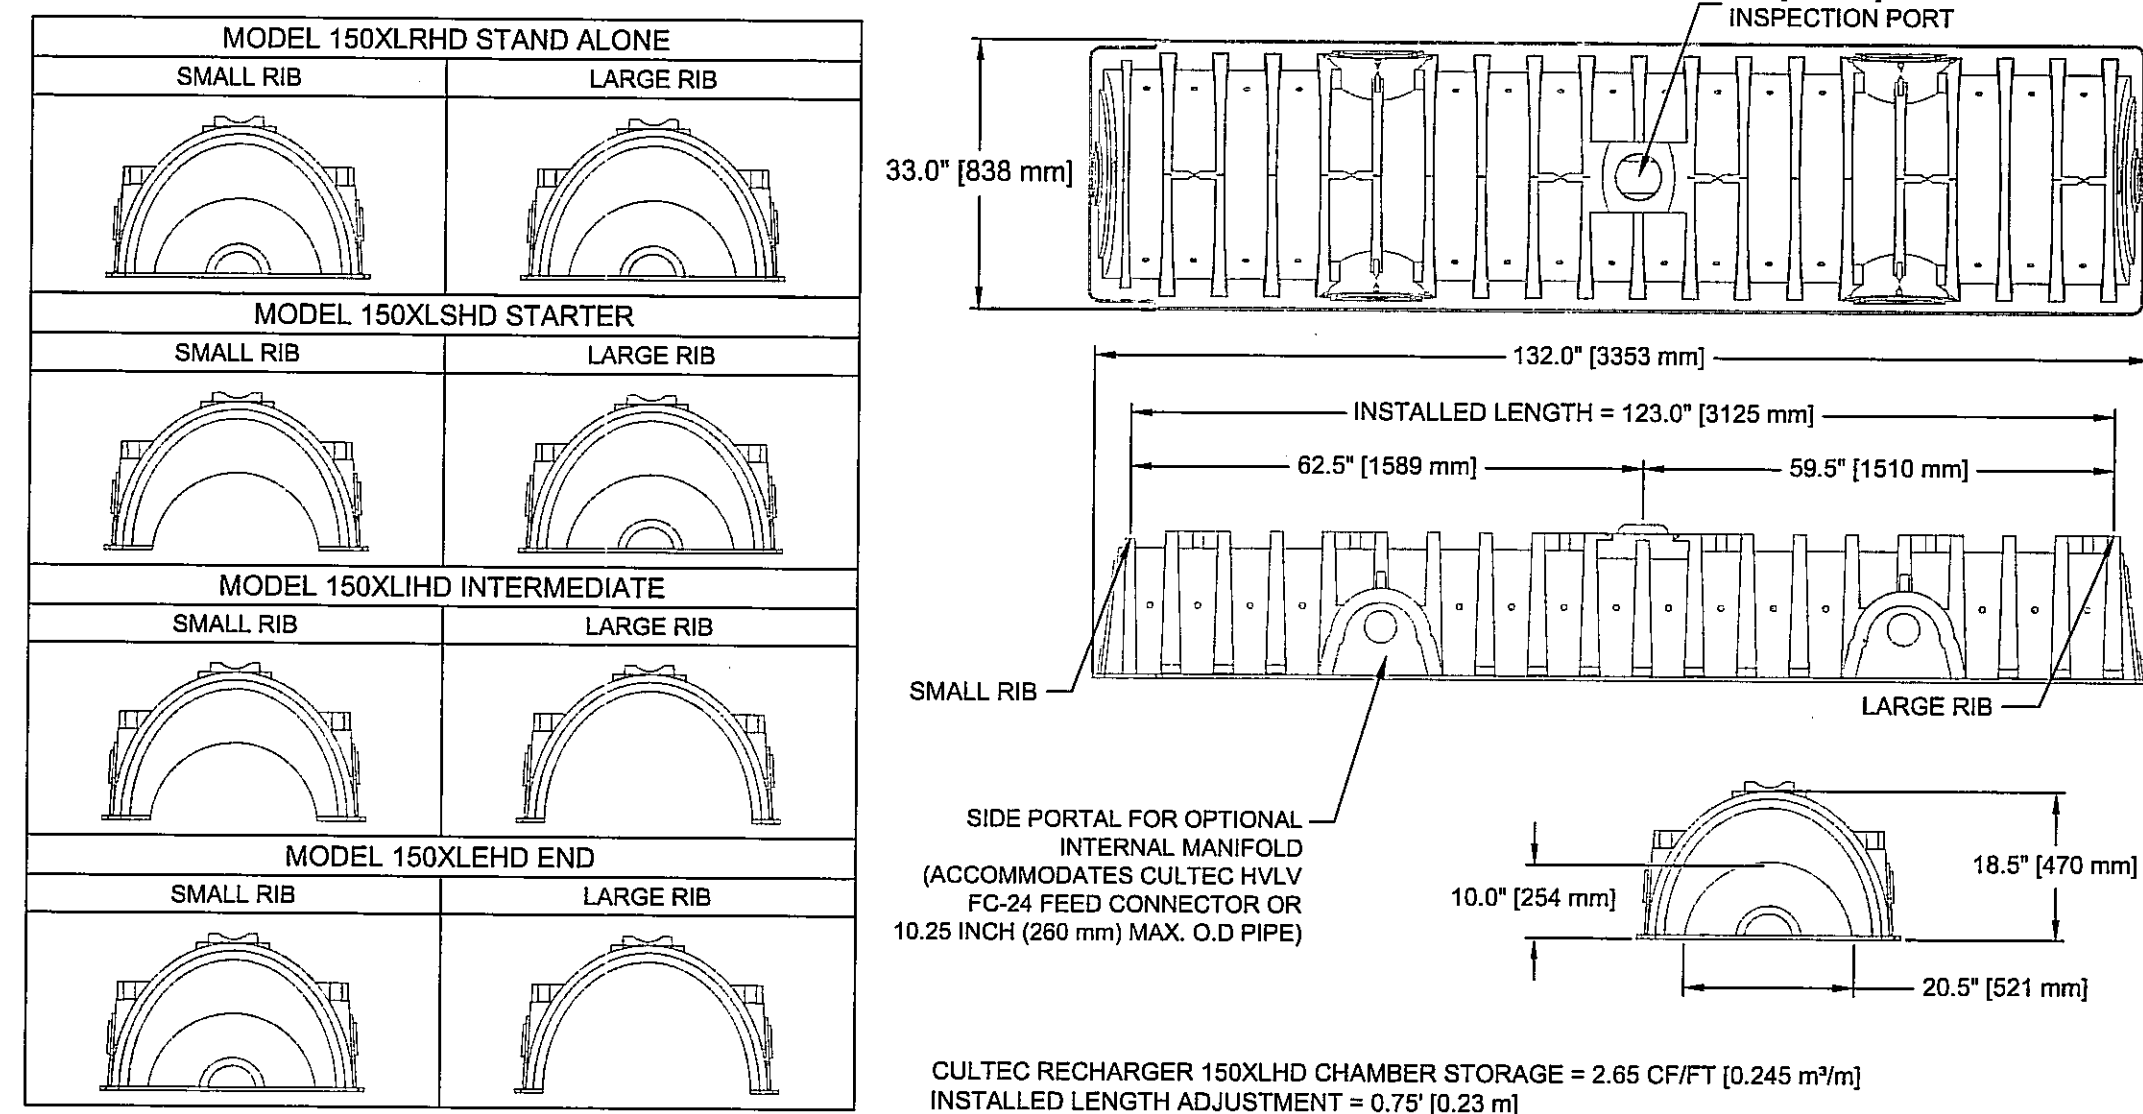


CULTEC RECHARGER 150XLHD HEAVY DUTY THREE VIEW

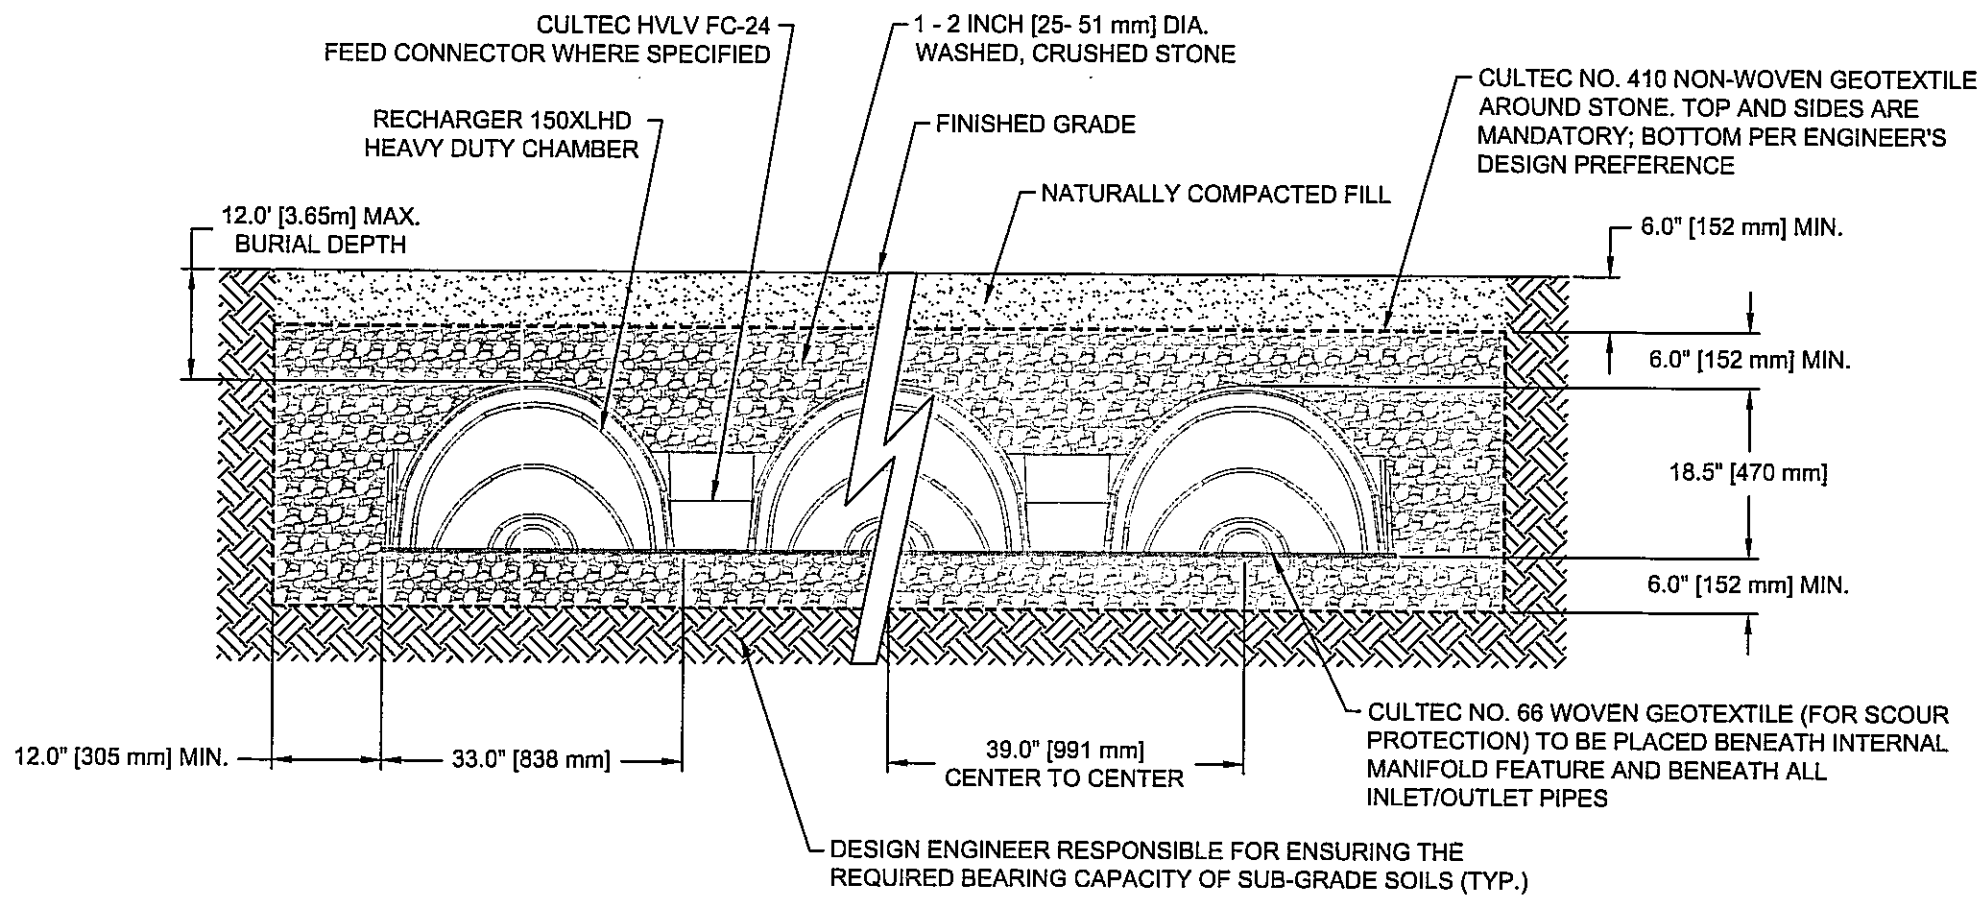


GENERAL NOTES
RECHARGER 150XLHD BY CULTEC, INC. OF BROOKFIELD, CT. STORAGE PROVIDED = 4.89 CF/FT (0.45 m³/m) PER DESIGN UNIT. REFER TO CULTEC, INC.'S CURRENT RECOMMENDED INSTALLATION GUIDELINES. MAXIMUM ALLOWED COVER OVER TOP OF UNIT SHALL BE 12 (3.65m). THE CHAMBER WILL BE DESIGNED TO WITHSTAND TRAFFIC LOADS WHEN INSTALLED ACCORDING TO CULTEC'S RECOMMENDED INSTALLATION INSTRUCTIONS.


ALL RECHARGER 150XLHD HEAVY DUTY UNITS ARE MARKED WITH A COLORED STRIPE FORMED INTO THE PART ALONG THE LENGTH OF THE CHAMBER. ALL RECHARGER 150XLHD CHAMBERS MUST BE INSTALLED IN ACCORDANCE WITH ALL APPLICABLE LOCAL, STATE AND FEDERAL REGULATIONS.

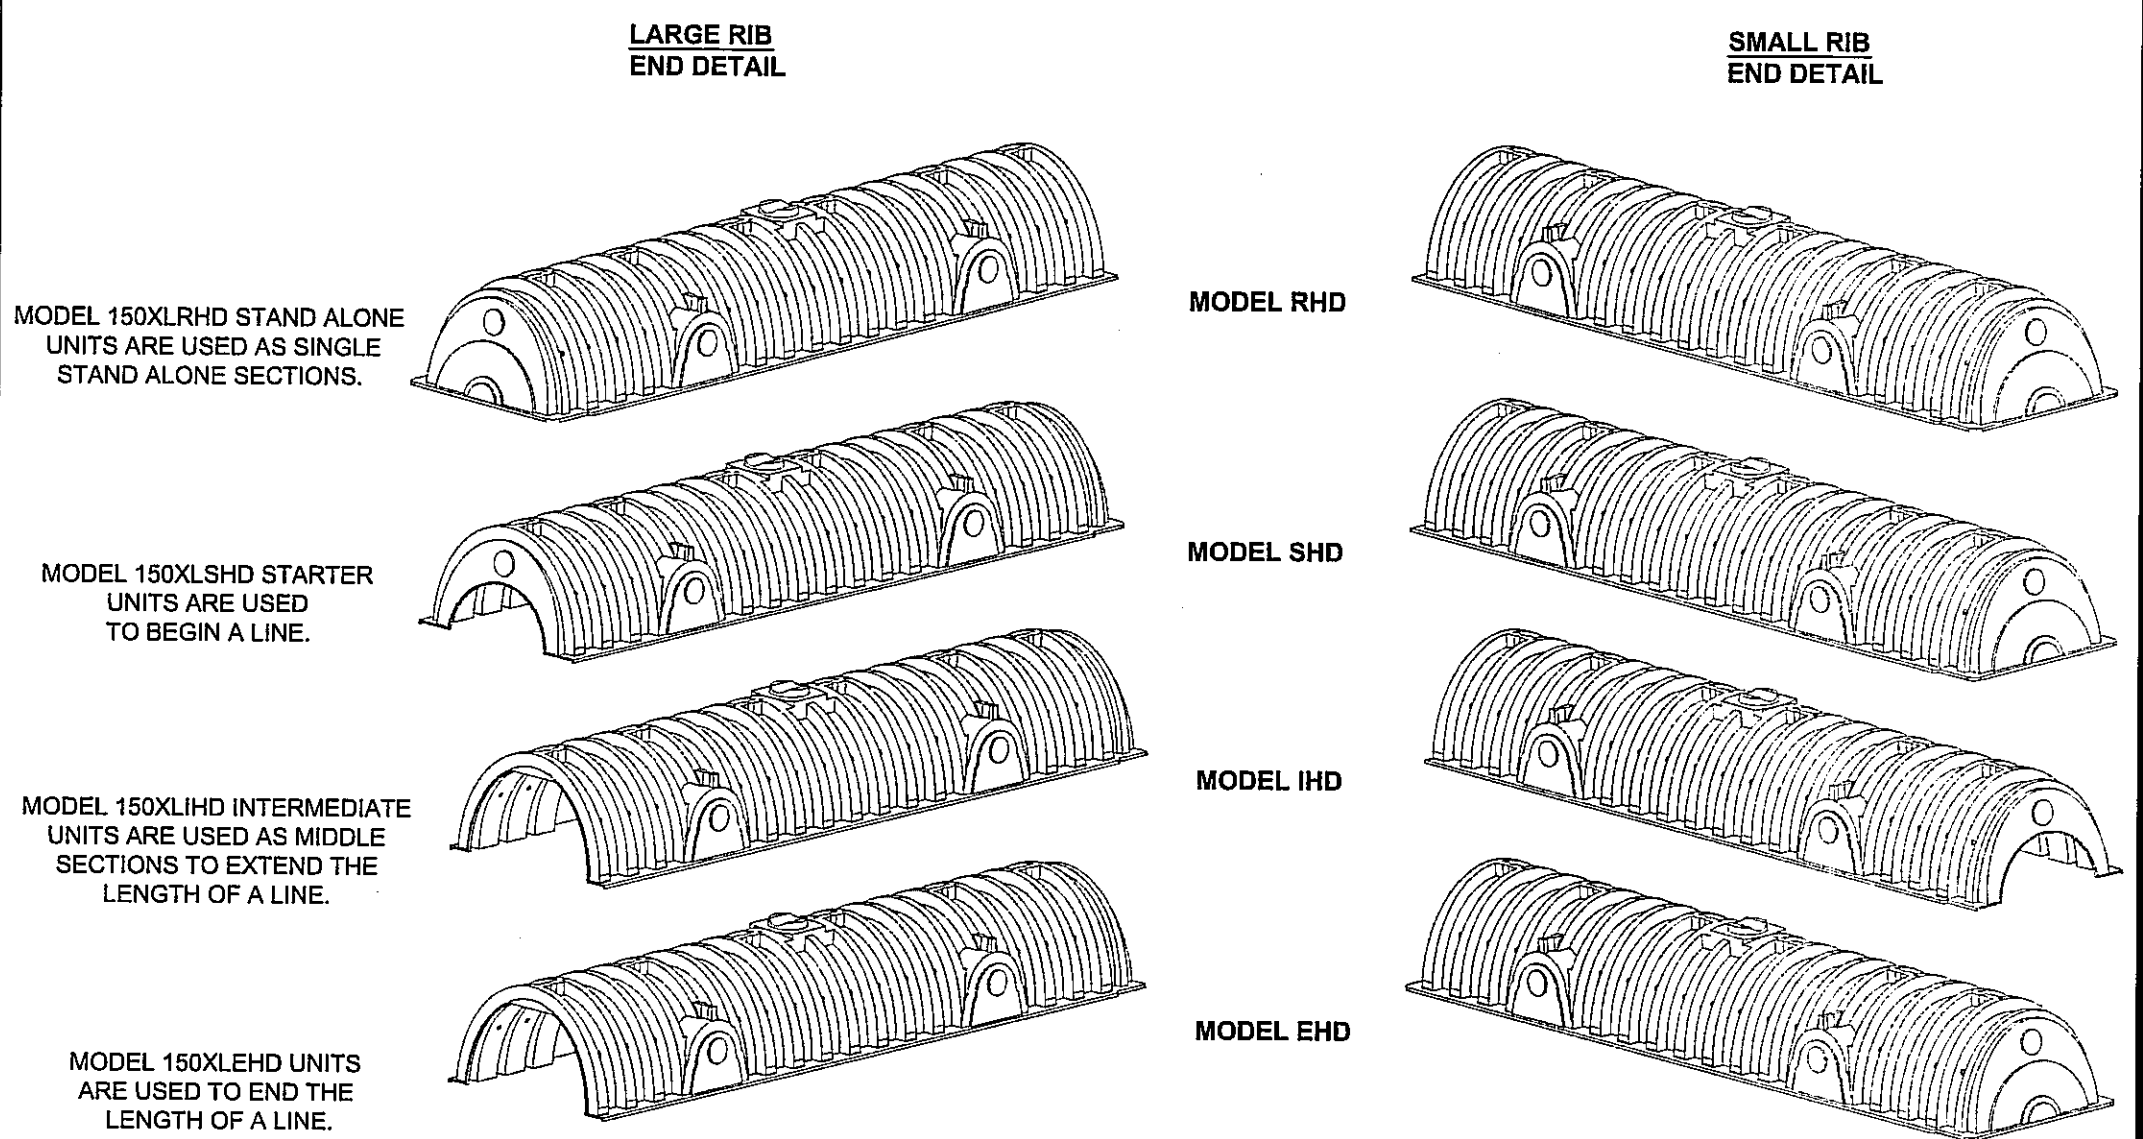

CULTEC RECHARGER 150XLHD HEAVY DUTY END DETAIL INFORMATION

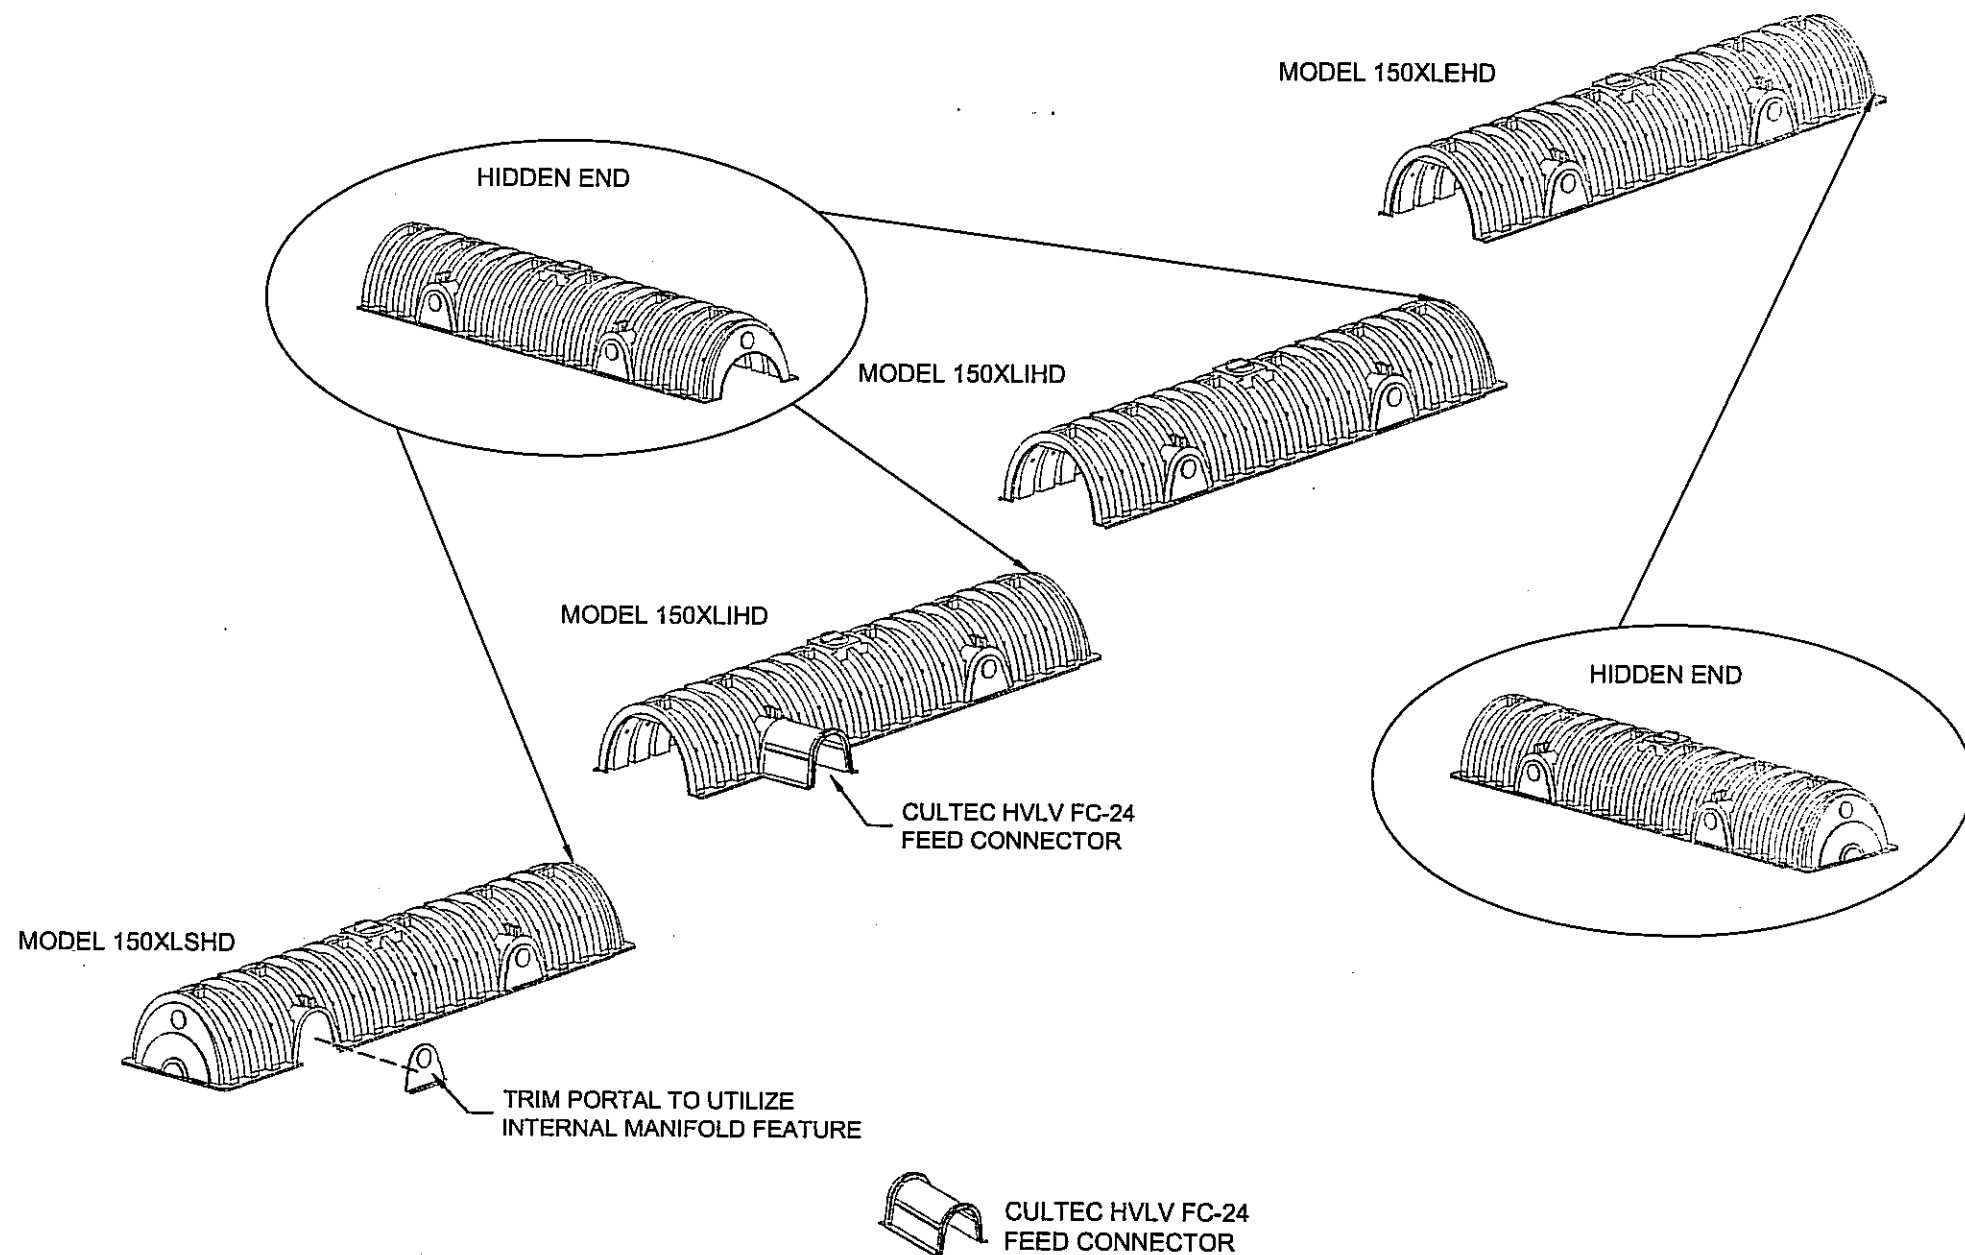


CULTEC RECHARGER 150XLHD HEAVY DUTY TYPICAL CROSS SECTION

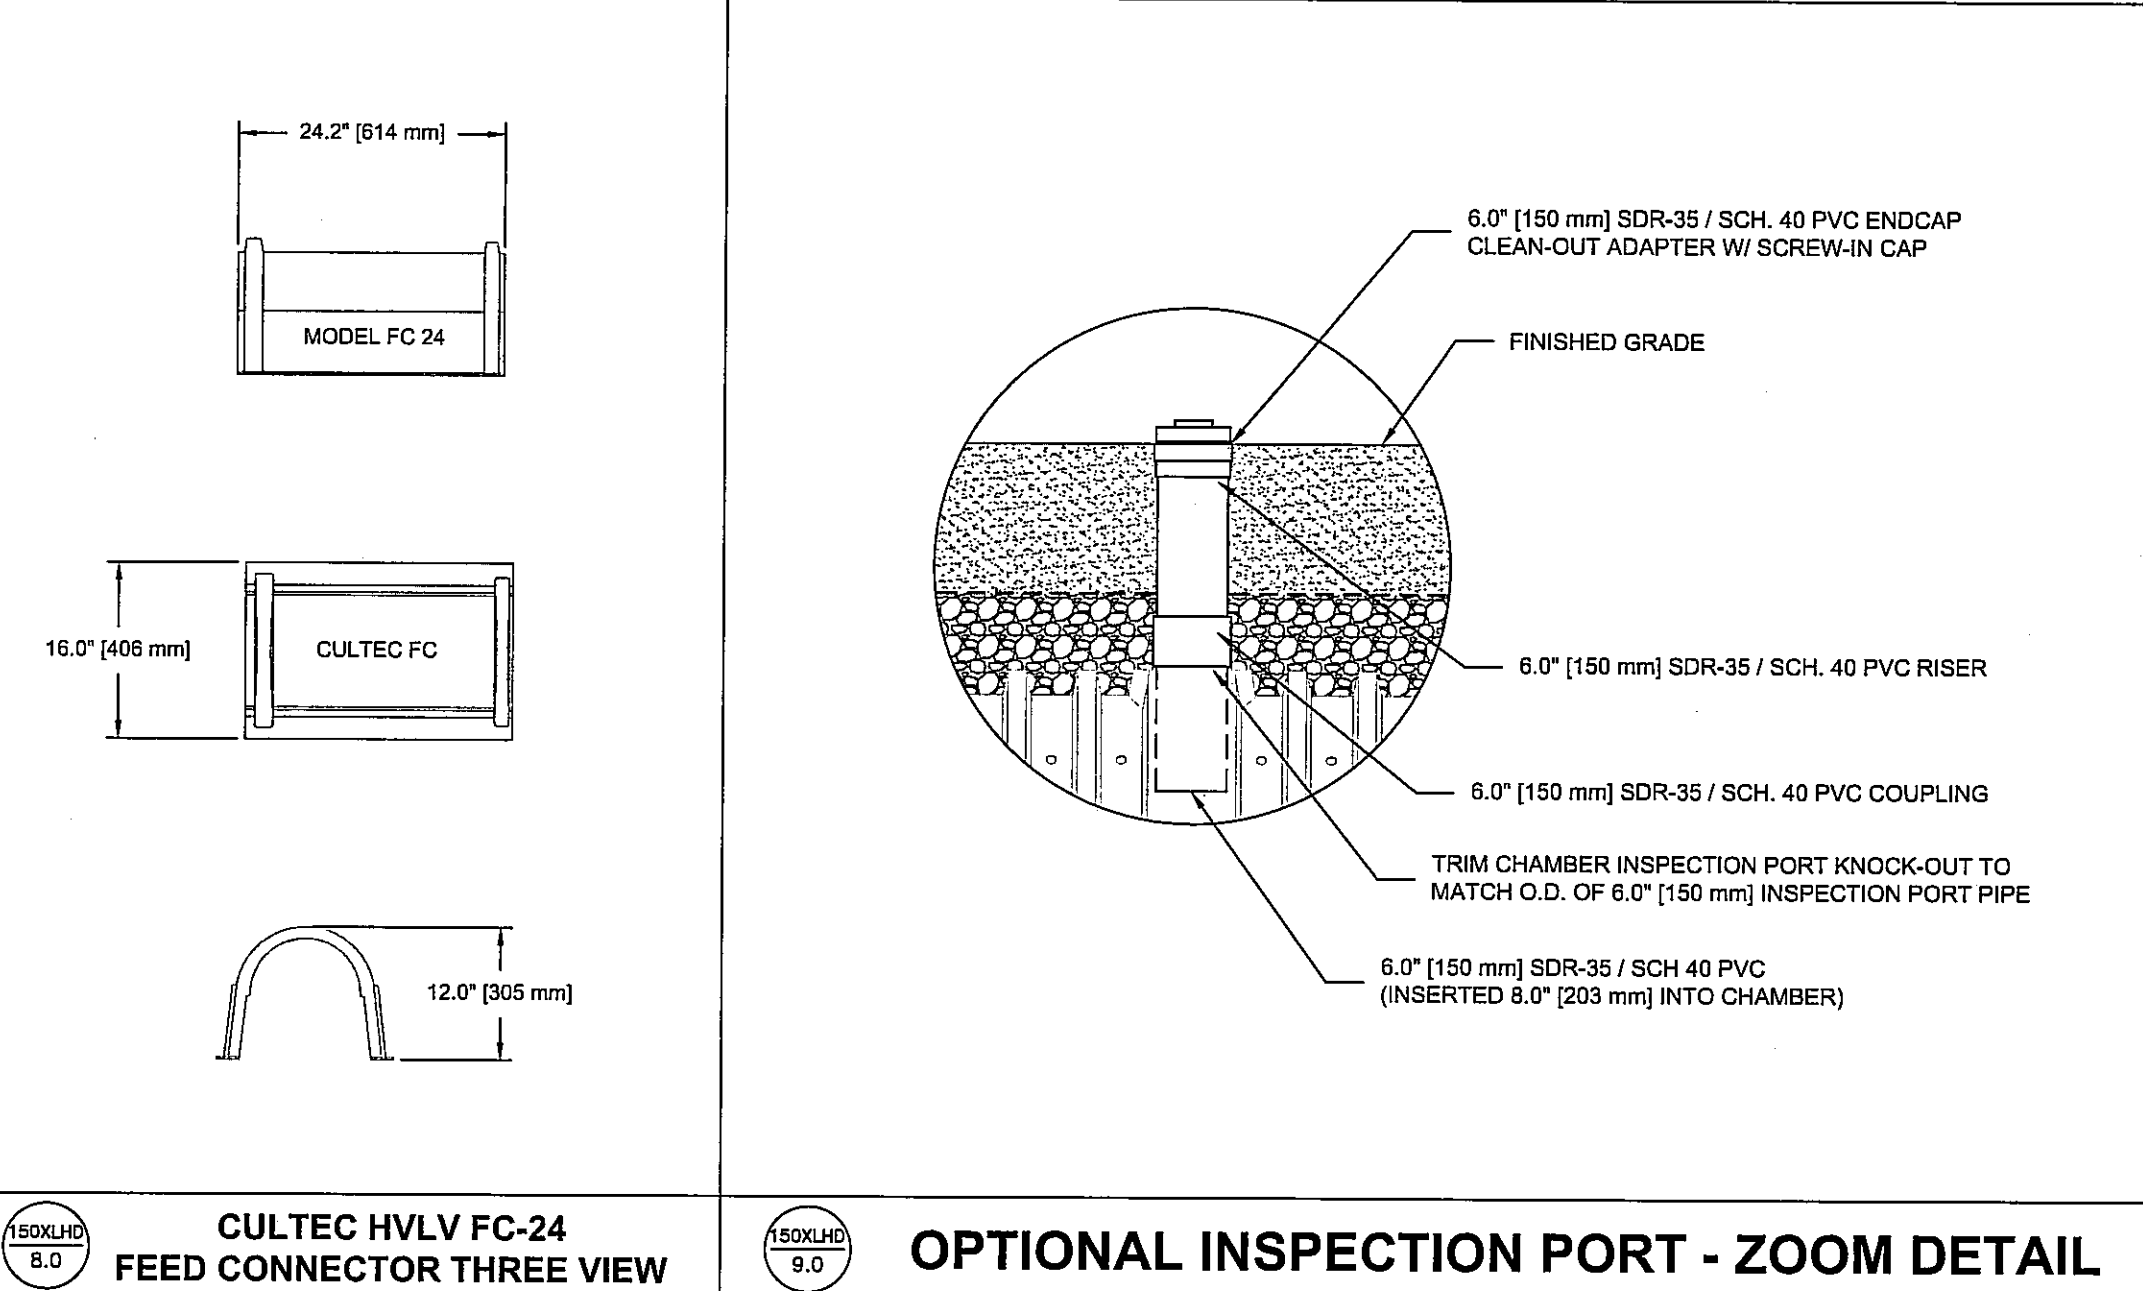

OPTIONAL INSPECTION PORT - ZOOM DETAIL

CULTEC RECHARGER 150XLHD HEAVY DUTY TYPICAL INTERLOCK

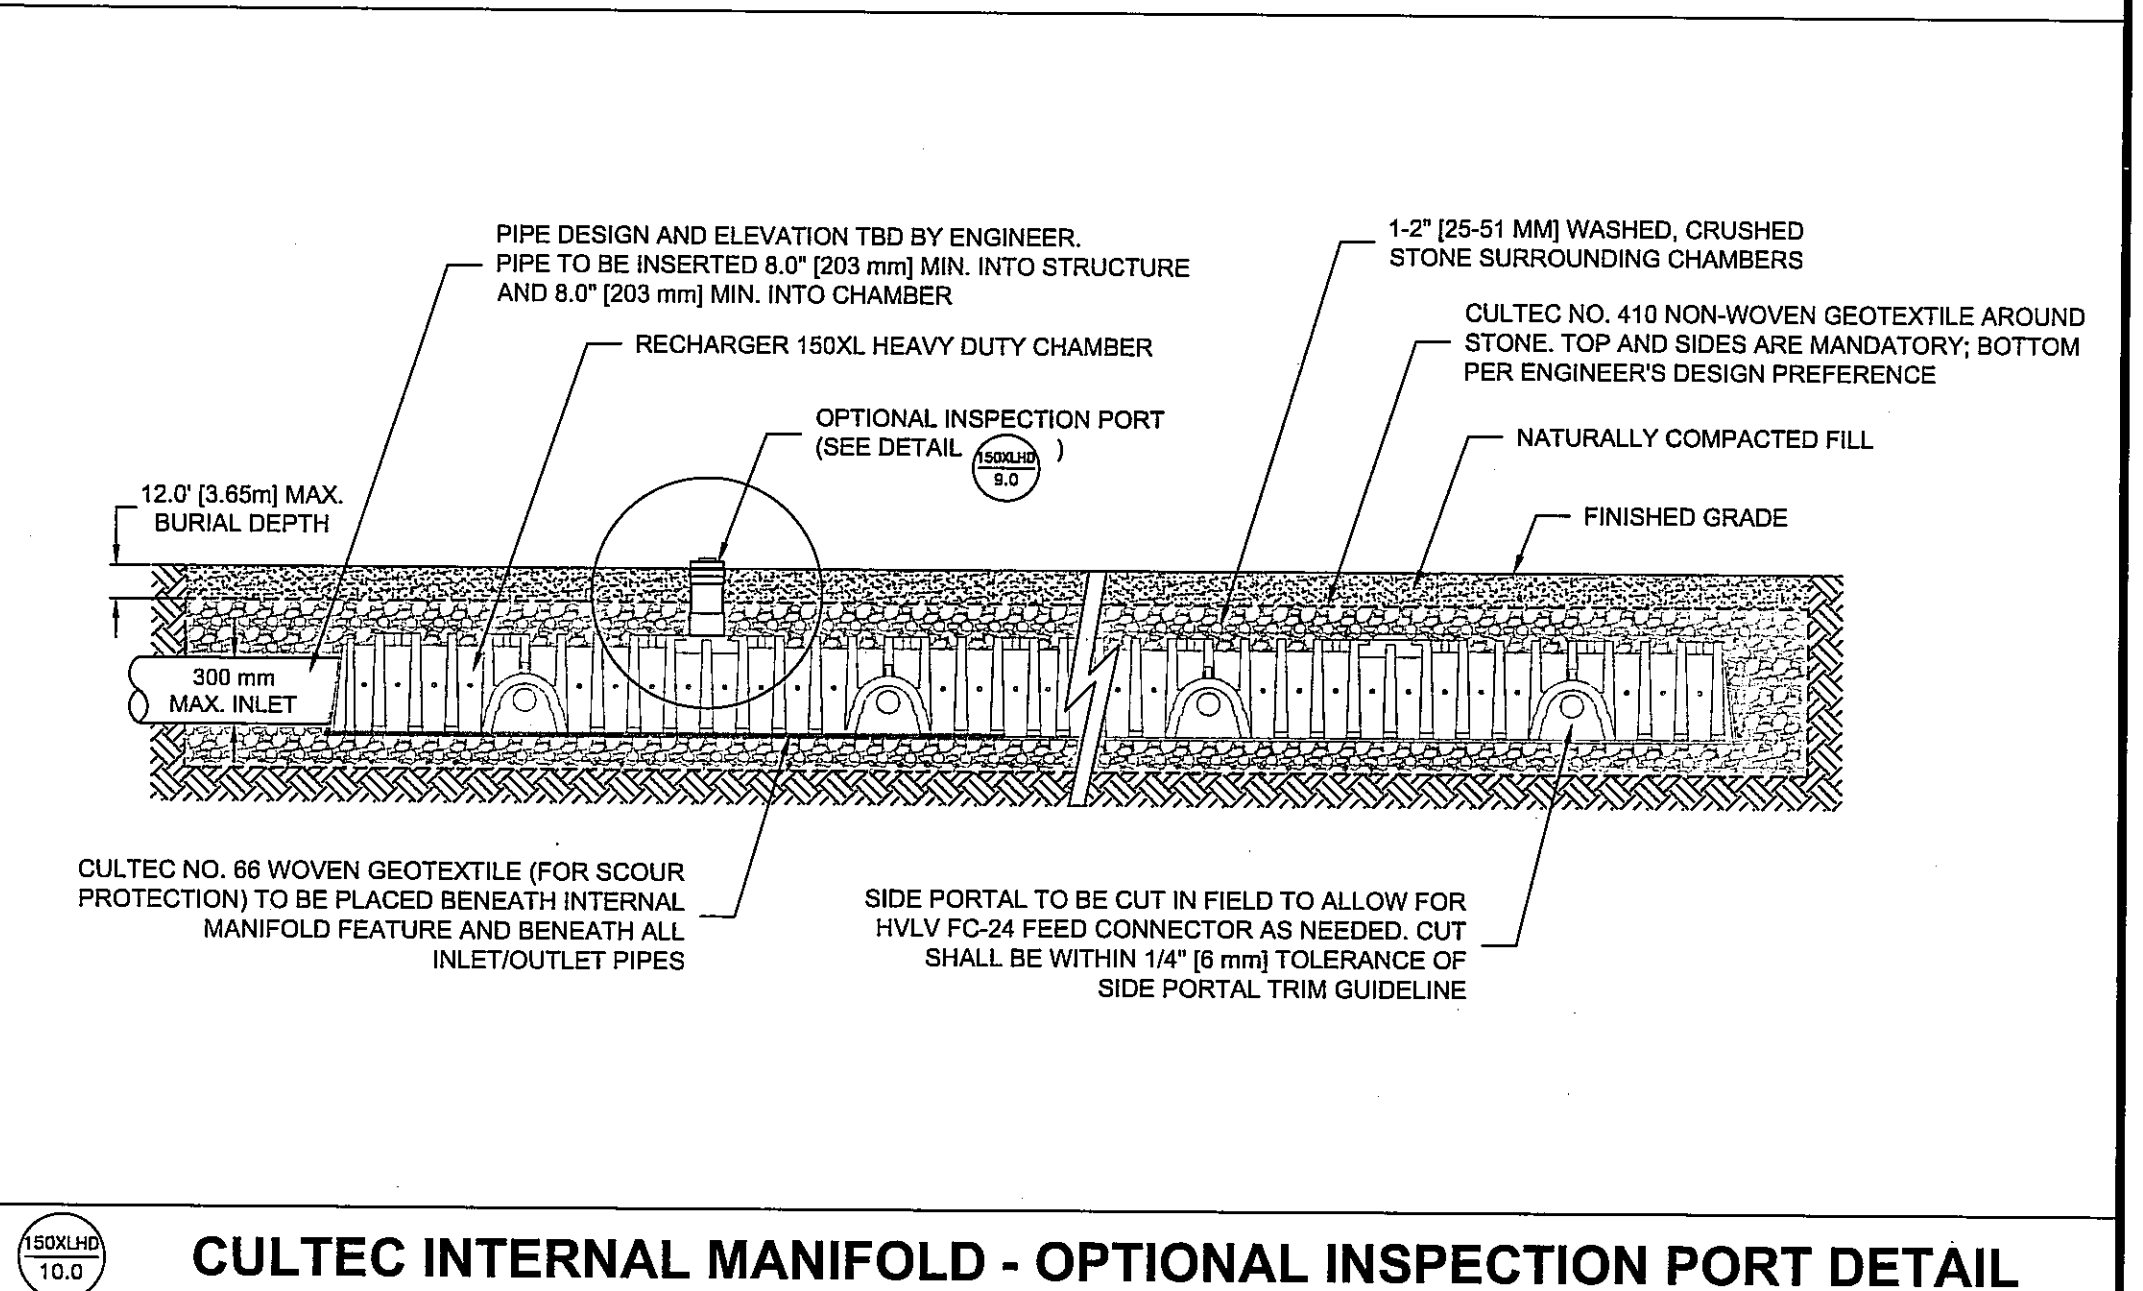


CULTEC RECHARGER 150XLHD HEAVY DUTY PLAN VIEW



CULTEC HVLV FC-24 FEED CONNECTOR THREE VIEW



CULTEC INTERNAL MANIFOLD - OPTIONAL INSPECTION PORT DETAIL

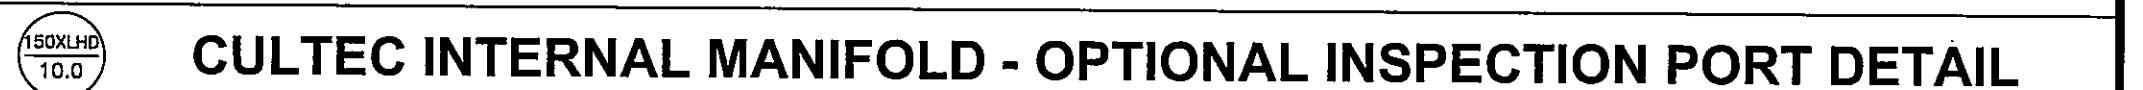

CULTEC, Inc.
Subsurface Stormwater Management Systems
P.O. Box 280
878 Federal Road
Brookfield, CT 06804
www.cultec.com
PH: (203) 775-4416
PH: (800) 4-CULTEC
FX: (203) 775-1462
tech@cultec.com

THIS DRAWING WAS PREPARED TO SUPPORT THE DESIGN ENGINEER FOR THE PROPOSED SYSTEM. IT IS THE ULTIMATE RESPONSIBILITY OF THE DESIGN ENGINEER TO ASSURE THAT THE STORMWATER SYSTEM'S DESIGN IS IN FULL COMPLIANCE WITH ALL APPLICABLE LAWS AND REGULATIONS. IT IS THE DESIGN ENGINEER'S RESPONSIBILITY TO ENSURE THAT THE CULTEC PRODUCTS ARE DESIGNED IN ACCORDANCE WITH CULTEC'S MINIMUM REQUIREMENTS. CULTEC INC. DOES NOT APPROVE PLANS, SIZING, OR SYSTEM DESIGNS. THE DESIGNING ENGINEER IS RESPONSIBLE FOR ALL DESIGN DECISIONS.

RECHARGER 150XLHD
DETAIL SHEET
NON-TRAFFIC APPLICATION

CULTEC RECHARGER® 150XLHD			
PROJECT NO:	DATE:	02/2016	
DESIGNED BY: CULTEC, INC	DRAWN BY:	TECH	
SCALE: N.T.S.	SHEET NO:	C-7	

CULTEC RECHARGER® 330XLHD PRODUCT SPECIFICATIONS

GENERAL
CULTEC RECHARGER 330XLHD CHAMBERS ARE DESIGNED FOR UNDERGROUND STORMWATER MANAGEMENT. THE CHAMBERS MAY BE USED FOR RETENTION, RECHARGING, DETENTION OR CONTROLLING THE FLOW OF ON-SITE STORMWATER RUNOFF.

CHAMBER PARAMETERS

1. THE CHAMBERS WILL BE MANUFACTURED IN THE U.S.A. BY CULTEC, INC. OF BROOKFIELD, CT (203-775-4416 OR 1-800-429-5832).
2. THE CHAMBER WILL BE VACUUM THERMOFORMED OF BLACK POLYETHYLENE.
3. THE CHAMBER WILL BE ARCHED IN SHAPE.
4. THE CHAMBER WILL BE OPEN-BOTTOMED.
5. THE CHAMBER WILL BE JOINED USING AN INTERLOCKING OVERLAPPING RIB METHOD. CONNECTIONS MUST BE FULLY SHOULDERED OVERLAPPING RIBS, HAVING NO SEPARATE COUPLINGS OR JOINTS.
6. THE NOMINAL CHAMBER DIMENSIONS OF THE CULTEC RECHARGER 330XLHD SHALL BE 33.5 INCHES (775 mm) TALL, 52 INCHES (1321 mm) WIDE AND 8.5 FEET (2.59 m) LONG. THE INSTALLED LENGTH OF A JOINED RECHARGER 330XLHD SHALL BE 7 FEET (2.13 m).
7. MAXIMUM INLET OPENING ON THE CHAMBER END WALL IS 24 INCHES (609 mm).
8. THE CHAMBER WILL HAVE TWO SIDE PORTALS TO ACCEPT CULTEC HVLV FC-24 FEED CONNECTORS TO CREATE AN INTERNAL MANIFOLD. THE NOMINAL DIMENSIONS OF EACH SIDE PORTAL WILL BE 16.5 INCHES (267 mm) HIGH BY 11.5 INCHES (292 mm) WIDE. MAXIMUM ALLOWABLE OUTER DIAMETER (O.D.) PIPE SIZE IN THE SIDE PORTAL IS 11.75 INCHES (298 mm).
9. THE NOMINAL CHAMBER DIMENSIONS OF THE CULTEC HVLV FC-24 FEED CONNECTOR SHALL BE 12 INCHES (305 mm) TALL, 16 INCHES (406 mm) WIDE AND 24.2 INCHES (614 mm) LONG.
10. THE NOMINAL STORAGE VOLUME OF THE RECHARGER 330XLHD CHAMBER WILL BE 7.459 CF/FT (0.693 m³/m) - WITHOUT STONE. THE NOMINAL STORAGE VOLUME OF A JOINED RECHARGER 330XLHD SHALL BE 52.13 FT³/UNIT (1.478 m³/UNIT) - WITHOUT STONE.
11. THE NOMINAL STORAGE VOLUME OF THE HVLV FC-24 FEED CONNECTOR WILL BE 0.913 FT³/FT (0.085 m³/m) - WITHOUT STONE.
12. THE RECHARGER 330XLHD CHAMBER WILL HAVE FIFTY-SIX DISCHARGE HOLES BORED INTO THE SIDEWALLS OF THE UNITS CORRE TO PROMOTE LATERAL CONVEYANCE OF WATER.
13. THE RECHARGER 330XLHD CHAMBER SHALL HAVE 16 CORRUGATIONS.
14. THE END WALL OF THE CHAMBER, WHEN PRESENT, WILL BE AN INTEGRAL PART OF THE CONTINUOUSLY FORMED UNIT. SEPARATE END PLATES CANNOT BE USED WITH THIS UNIT.
15. THE RECHARGER 330XLHD STAND ALONE UNIT MUST BE FORMED AS A WHOLE CHAMBER HAVING TWO FULLY FORMED INTEGRAL END WALLS AND HAVING NO SEPARATE END PLATES OR SEPARATE END WALLS.
16. THE RECHARGER 330XLHD STARTER UNIT MUST BE FORMED AS A WHOLE CHAMBER HAVING ONE FULLY FORMED INTEGRAL END WALL AND ONE PARTIALLY FORMED INTEGRAL END WALL WITH A LOWER TRANSFER OPENING OF 14 INCHES (356 mm) HIGH X 34.5 INCHES (876 mm) WIDE.
17. THE RECHARGER 330XLHD INTERMEDIATE UNIT MUST BE FORMED AS A WHOLE CHAMBER HAVING ONE FULLY OPEN ENDWALL AND ONE PARTIALLY FORMED INTEGRAL END WALL WITH A LOWER TRANSFER OPENING OF 14 INCHES (356 mm) HIGH X 34.5 INCHES (876 mm) WIDE.
18. THE RECHARGER 330XLHD END UNIT MUST BE FORMED AS A WHOLE CHAMBER HAVING ONE FULLY FORMED INTEGRAL END WALL AND ONE FULLY OPEN END WALL AND HAVING NO SEPARATE END PLATES OR END WALLS.
19. THE HVLV FC-24 FEED CONNECTOR MUST BE FORMED AS A WHOLE CHAMBER HAVING TWO OPEN END WALLS AND HAVING NO SEPARATE END PLATES OR SEPARATE END WALLS. THE UNIT WILL FIT INTO THE SIDE PORTALS OF THE RECHARGER 330XLHD AND ACT AS CROSS FEED CONNECTIONS.
20. CHAMBERS MUST HAVE HORIZONTAL STIFFENING FLEX REDUCTION STEPS BETWEEN THE RIBS.
21. HEAVY DUTY UNITS ARE DESIGNATED BY A COLORED STRIPE FORMED INTO THE PART ALONG THE LENGTH OF THE CHAMBER.
22. THE CHAMBER WILL HAVE A 4 INCH (102 mm) DIAMETER RAISED INTEGRAL CAP LOCATED ON TOP OF THE ARCH IN THE CENTER OF EACH UNIT TO BE USED AS AN OPTIONAL INSPECTION PORT OR CLEAN-OUT.
23. THE UNITS MAY BE TRIMMED TO CUSTOM LENGTHS BY CUTTING BACK TO ANY CORRUGATION.
24. THE CHAMBER SHALL BE MANUFACTURED IN AN ISO 9001:2008 CERTIFIED FACILITY.
25. MAXIMUM ALLOWED COVER OVER TOP OF UNIT SHALL BE 12 FEET (3.66 m).
26. THE CHAMBER WILL BE DESIGNED TO WITHSTAND TRAFFIC LOADS WHEN INSTALLED ACCORDING TO CULTEC'S RECOMMENDED INSTALLATION INSTRUCTIONS.

CULTEC HVLV FC-24 FEED CONNECTOR PRODUCT SPECIFICATIONS

GENERAL
CULTEC HVLV FC-24 FEED CONNECTORS ARE DESIGNED TO CREATE AN INTERNAL MANIFOLD FOR CULTEC RECHARGER MODEL 330XLHD CHAMBERS.

CHAMBER PARAMETERS



1. THE CHAMBERS WILL BE MANUFACTURED BY CULTEC, INC. OF BROOKFIELD, CT. (203-775-4416 OR 1-800-429-5832)
2. THE CHAMBER WILL BE VACUUM THERMOFORMED OF BLACK HIGH MOLECULAR WEIGHT HIGH DENSITY POLYETHYLENE (HDPE).
3. THE CHAMBER WILL BE ARCHED IN SHAPE.
4. THE CHAMBER WILL BE OPEN-BOTTOMED.
5. THE NOMINAL CHAMBER DIMENSIONS OF THE CULTEC HVLV FC-24 FEED CONNECTOR SHALL BE 12 INCHES (305 mm) TALL, 16 INCHES (406 mm) WIDE AND 24.2 INCHES (614 mm) LONG.
6. THE NOMINAL STORAGE VOLUME OF THE HVLV FC-24 FEED CONNECTOR WILL BE 0.913 FT³/FT (0.085 m³/m) - WITHOUT STONE.
7. THE HVLV FC-24 FEED CONNECTOR CHAMBER SHALL HAVE 2 CORRUGATIONS.
8. THE HVLV FC-24 FEED CONNECTOR MUST BE FORMED AS A WHOLE CHAMBER HAVING TWO OPEN END WALLS AND HAVING NO SEPARATE END PLATES OR SEPARATE END WALLS. THE UNIT WILL FIT INTO THE SIDE PORTALS OF THE CULTEC RECHARGER STORMWATER CHAMBER AND ACT AS CROSS FEED CONNECTIONS CREATING AN INTERNAL MANIFOLD.
9. THE CHAMBER WILL BE DESIGNED TO WITHSTAND TRAFFIC LOADS WHEN INSTALLED ACCORDING TO CULTEC'S RECOMMENDED INSTALLATION INSTRUCTIONS.
10. THE CHAMBER SHALL BE MANUFACTURED IN AN ISO 9001:2008 CERTIFIED FACILITY.

CULTEC NO. 66" WOVEN GEOTEXTILE

GENERAL
CULTEC NO. 66" WOVEN GEOTEXTILE IS UTILIZED AS AN UNDERLAYMENT TO PREVENT SCOURING CAUSED BY WATER MOVEMENT WITHIN THE CULTEC CHAMBERS AND FEED CONNECTORS UTILIZING THE CULTEC MANIFOLD FEATURE.


GEOTEXTILE PARAMETERS

1. THE GEOTEXTILE SHALL BE PROVIDED BY CULTEC, INC. OF BROOKFIELD, CT. (203-775-4416 OR 1-800-429-5832)
2. THE GEOTEXTILE SHALL BE BLACK IN APPEARANCE.
3. THE GEOTEXTILE SHALL HAVE A TENSILE STRENGTH OF 315 LBS (1.40kN) PER ASTM D4832 TESTING METHOD.
4. THE GEOTEXTILE SHALL HAVE A TENSILE ELONGATION RESISTANCE OF 15% PER ASTM D4832 TESTING METHOD.
5. THE GEOTEXTILE SHALL HAVE A MULLEN BURST RESISTANCE OF 800PSI (4138 KPA) PER ASTM D3786 TESTING METHOD.
6. THE GEOTEXTILE SHALL HAVE A TEAR RESISTANCE OF 115 LBS (0.51 kN) PER ASTM D4533 TESTING METHOD.
7. THE GEOTEXTILE SHALL HAVE A PUNCTURE RESISTANCE OF 150 LBS (0.68 kN) PER ASTM D4533 TESTING METHOD.
8. THE GEOTEXTILE SHALL HAVE A CBR PUNCTURE RESISTANCE OF 500 LBS (4.00 kN) PER ASTM D6241 TESTING METHOD.
9. THE GEOTEXTILE SHALL HAVE A UV RESISTANCE OF 70% @ 500 HRS. PER ASTM D4535 TESTING METHOD.
10. THE GEOTEXTILE SHALL HAVE A PERMITTIVITY RATING OF 0.05 SEC-1 PER ASTM D4991 TESTING METHOD.
11. THE GEOTEXTILE SHALL HAVE A WATER FLOW RATING OF 4 GPM/FT2 (160 LPM/M2) PER ASTM D4991 TESTING METHOD.
12. THE GEOTEXTILE SHALL HAVE A PERCENT OPEN AREA OF <1% PER CW-0221S TESTING METHOD.
13. THE GEOTEXTILE SHALL HAVE AN APPARENT OPENING SIZE OF 40 US STD. SIEVE (0.425 mm) PER ASTM D4751 TESTING METHOD.
14. THE GEOTEXTILE SHALL CONSIST OF A 100% HIGH-TENACITY, 98LT-FILM POLYPROPYLENE YARN.

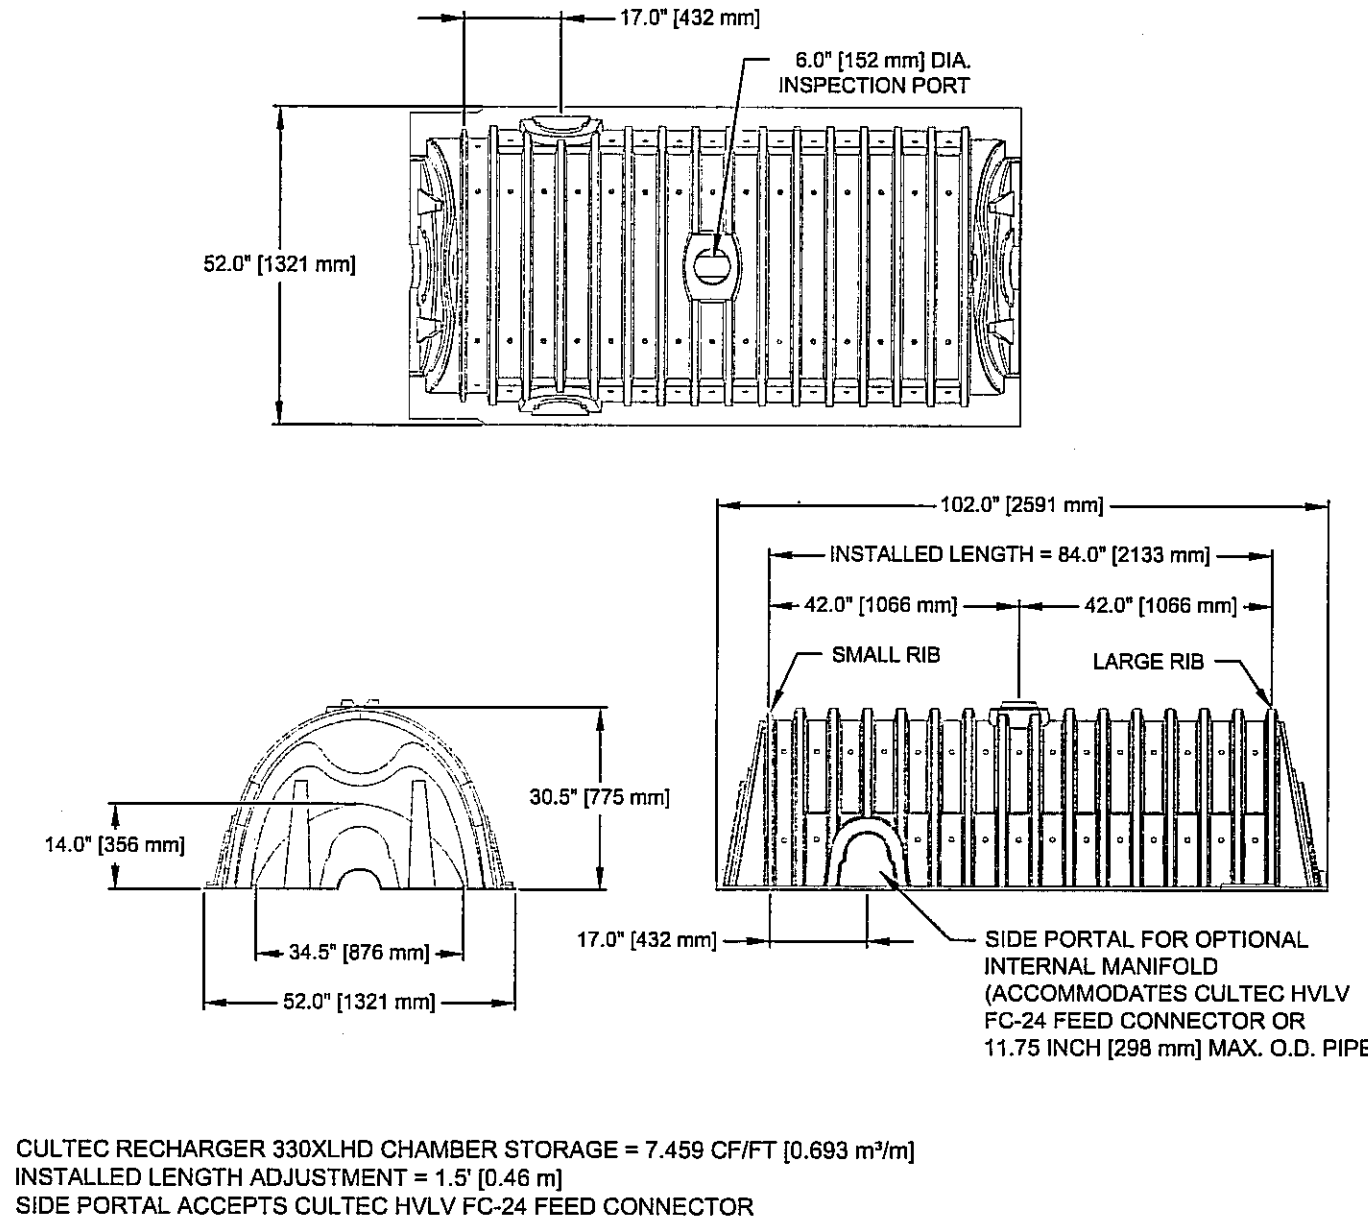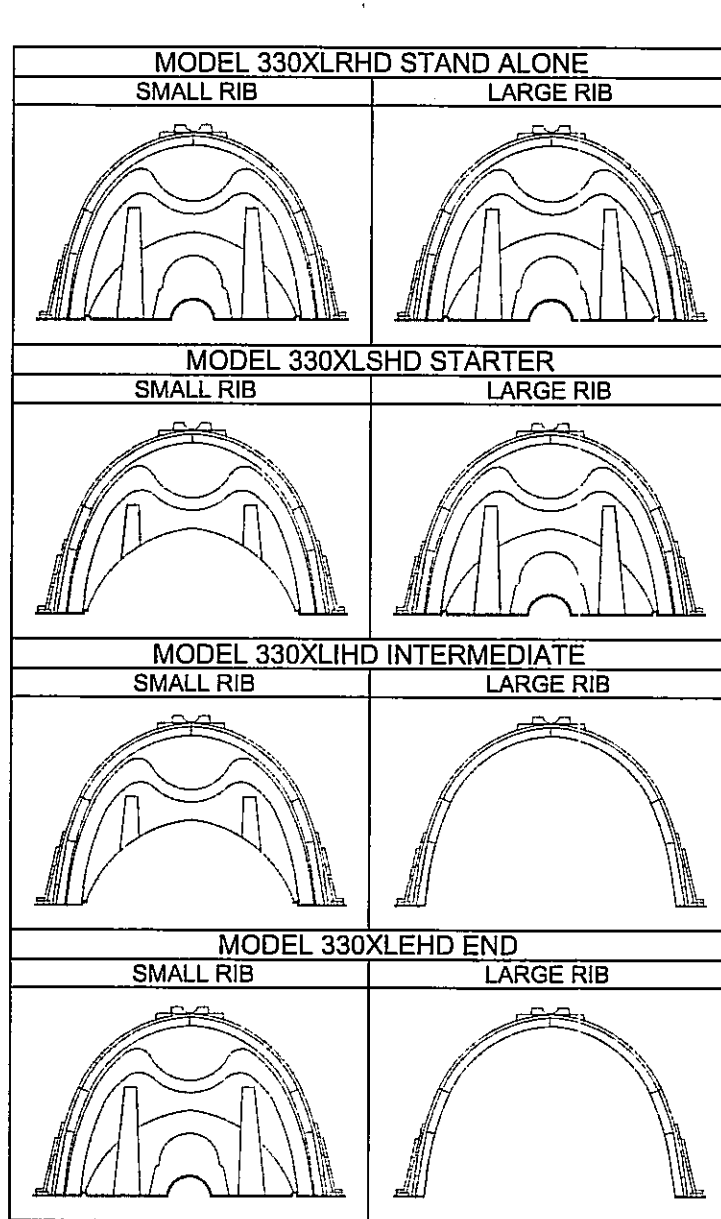


CULTEC RECHARGER 330XLHD CHAMBER STORAGE = 7.459 CF/FT [0.693 m³/m]
INSTALLED LENGTH ADJUSTMENT = 1.5' [0.46 m]
SIDE PORTAL ACCEPTS CULTEC HVLV FC-24 FEED CONNECTOR

CULTEC RECHARGER 330XLHD HEAVY DUTY THREE VIEW

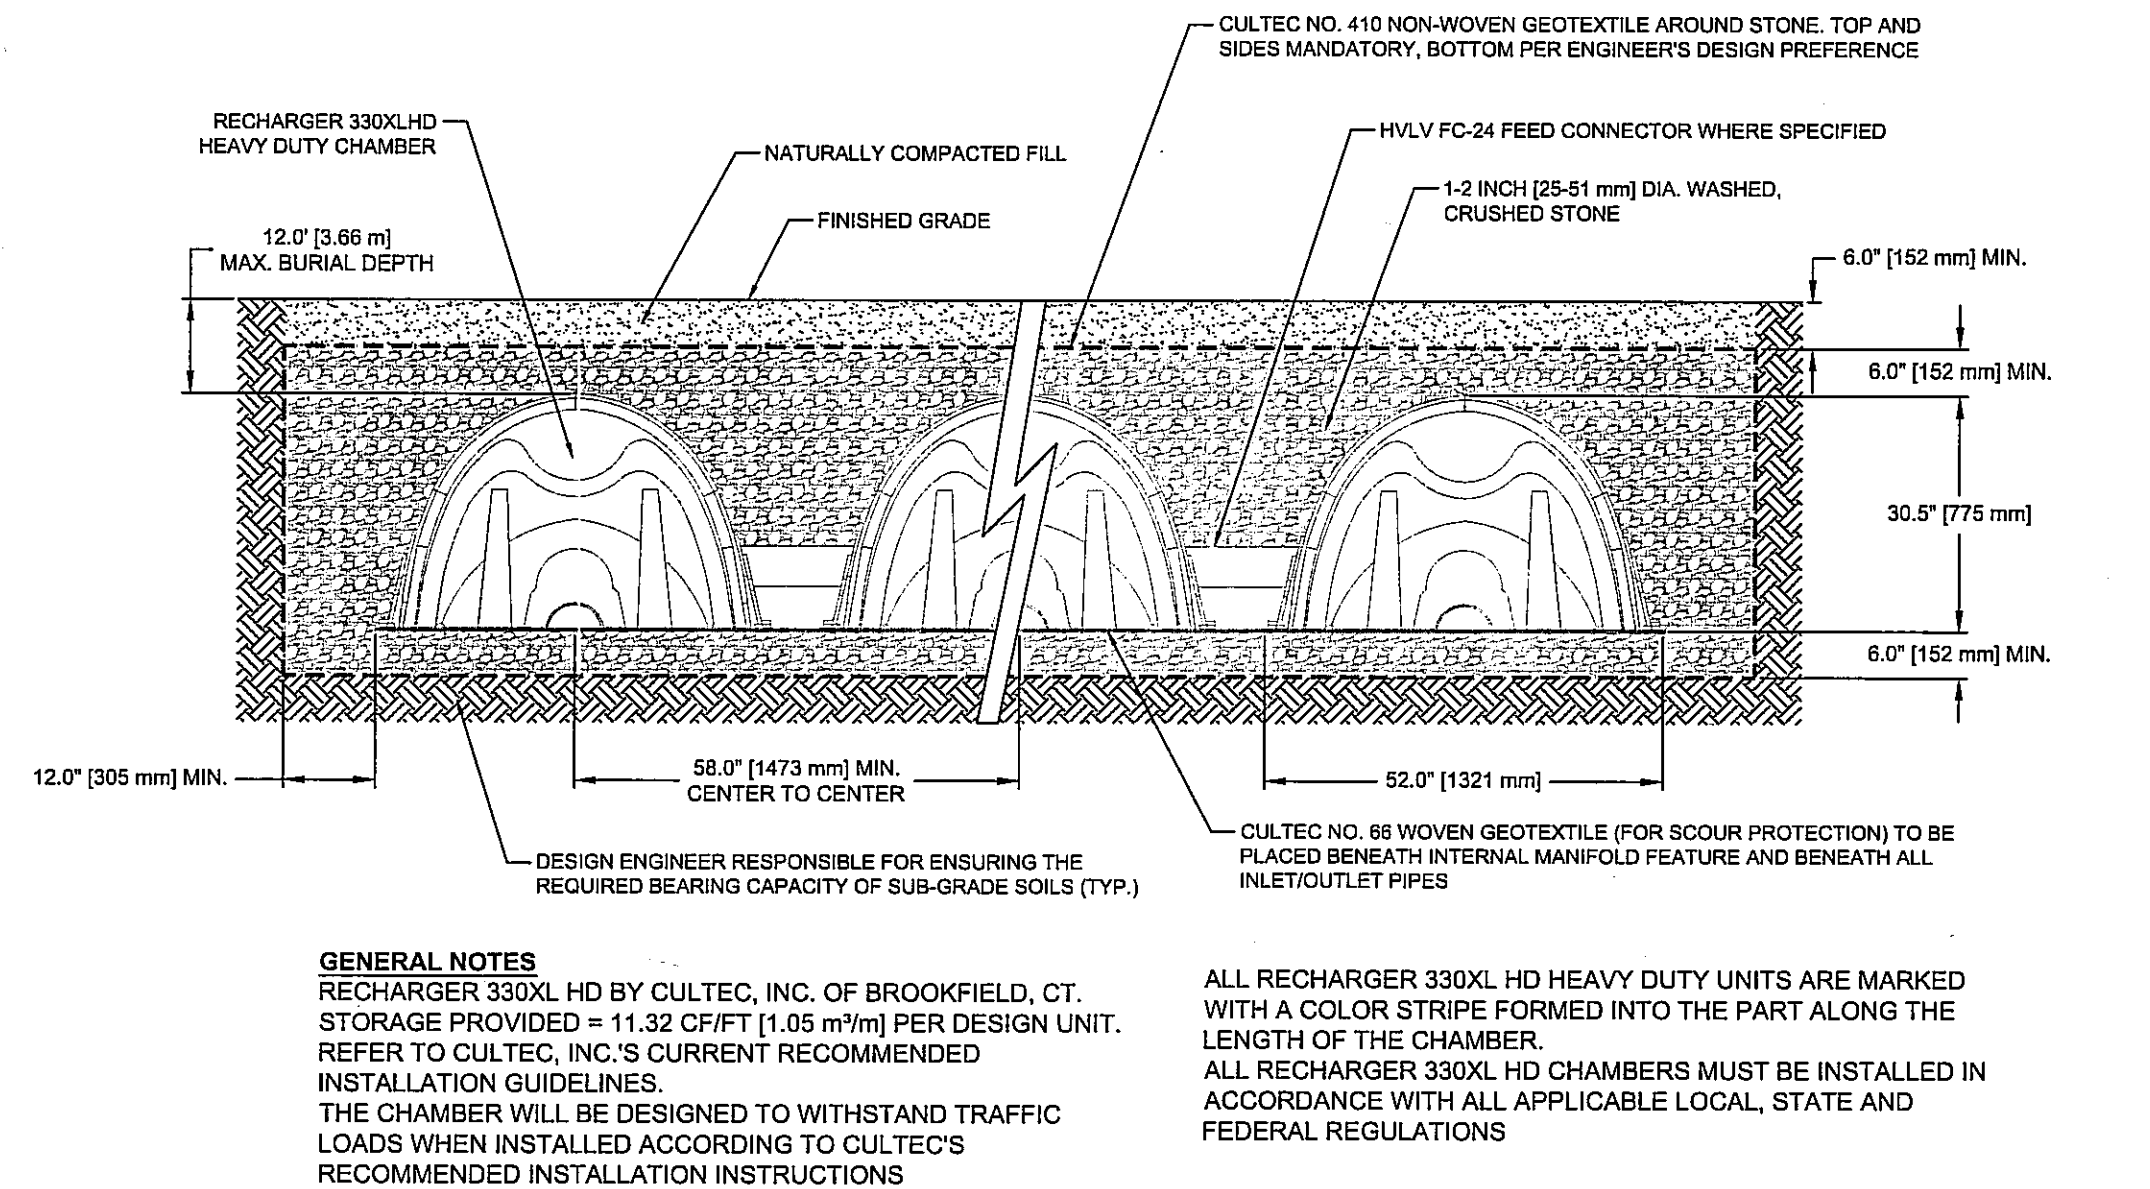


GENERAL NOTES
RECHARGER 330XL HD BY CULTEC, INC. OF BROOKFIELD, CT. STORAGE PROVIDED = 11.32 CF/FT [1.05 m³/m] PER DESIGN UNIT. REFER TO CULTEC, INC.'S CURRENT RECOMMENDED INSTALLATION GUIDELINES. THE CHAMBER WILL BE DESIGNED TO WITHSTAND TRAFFIC LOADS WHEN INSTALLED ACCORDING TO CULTEC'S RECOMMENDED INSTALLATION INSTRUCTIONS


ALL RECHARGER 330XL HD HEAVY DUTY UNITS ARE MARKED WITH A COLOR STRIPE FORMED INTO THE PART ALONG THE LENGTH OF THE CHAMBER. ALL RECHARGER 330XL HD CHAMBERS MUST BE INSTALLED IN ACCORDANCE WITH ALL APPLICABLE LOCAL, STATE AND FEDERAL REGULATIONS

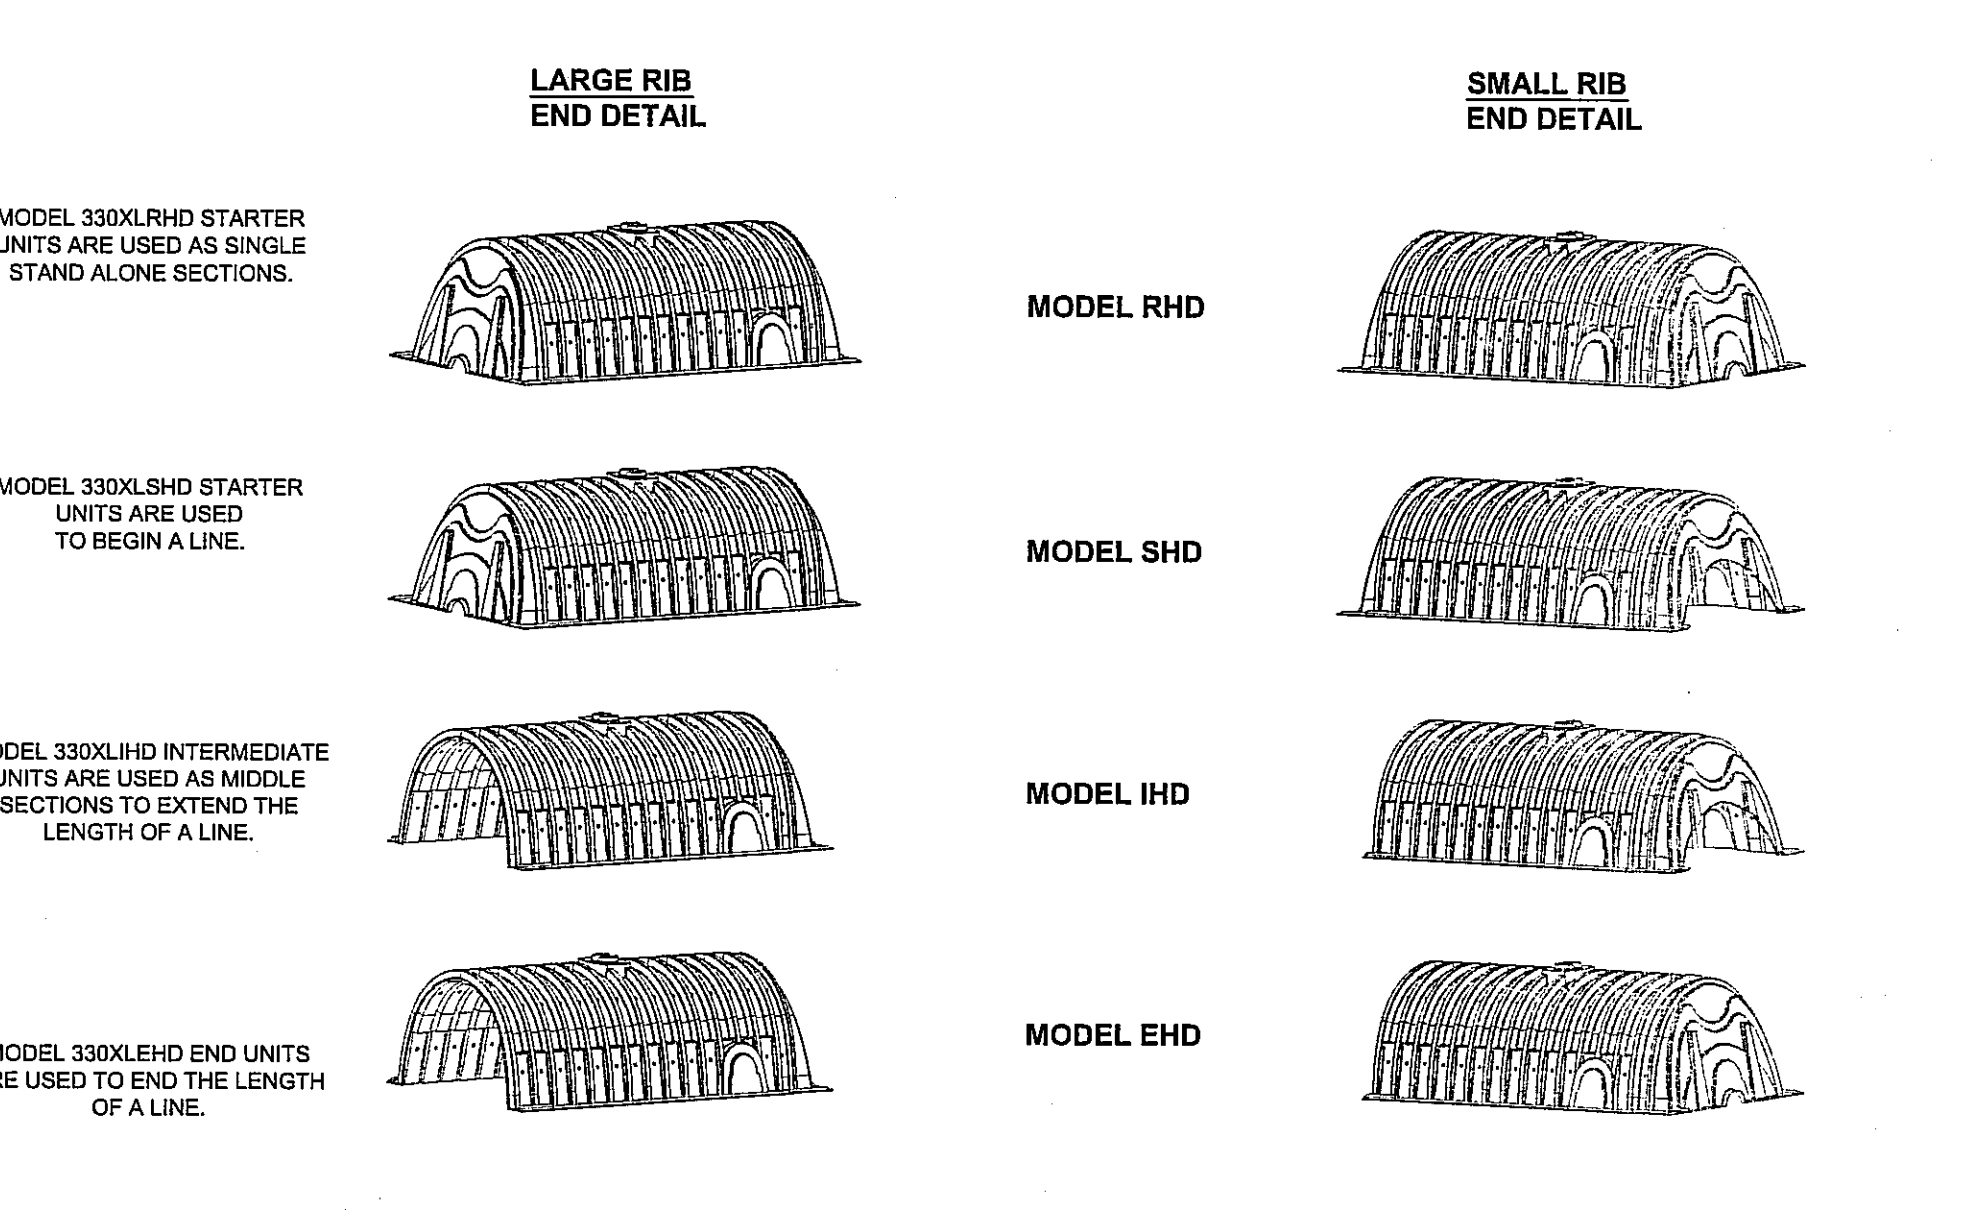


CULTEC RECHARGER 330XLHD HEAVY DUTY END DETAIL INFORMATION

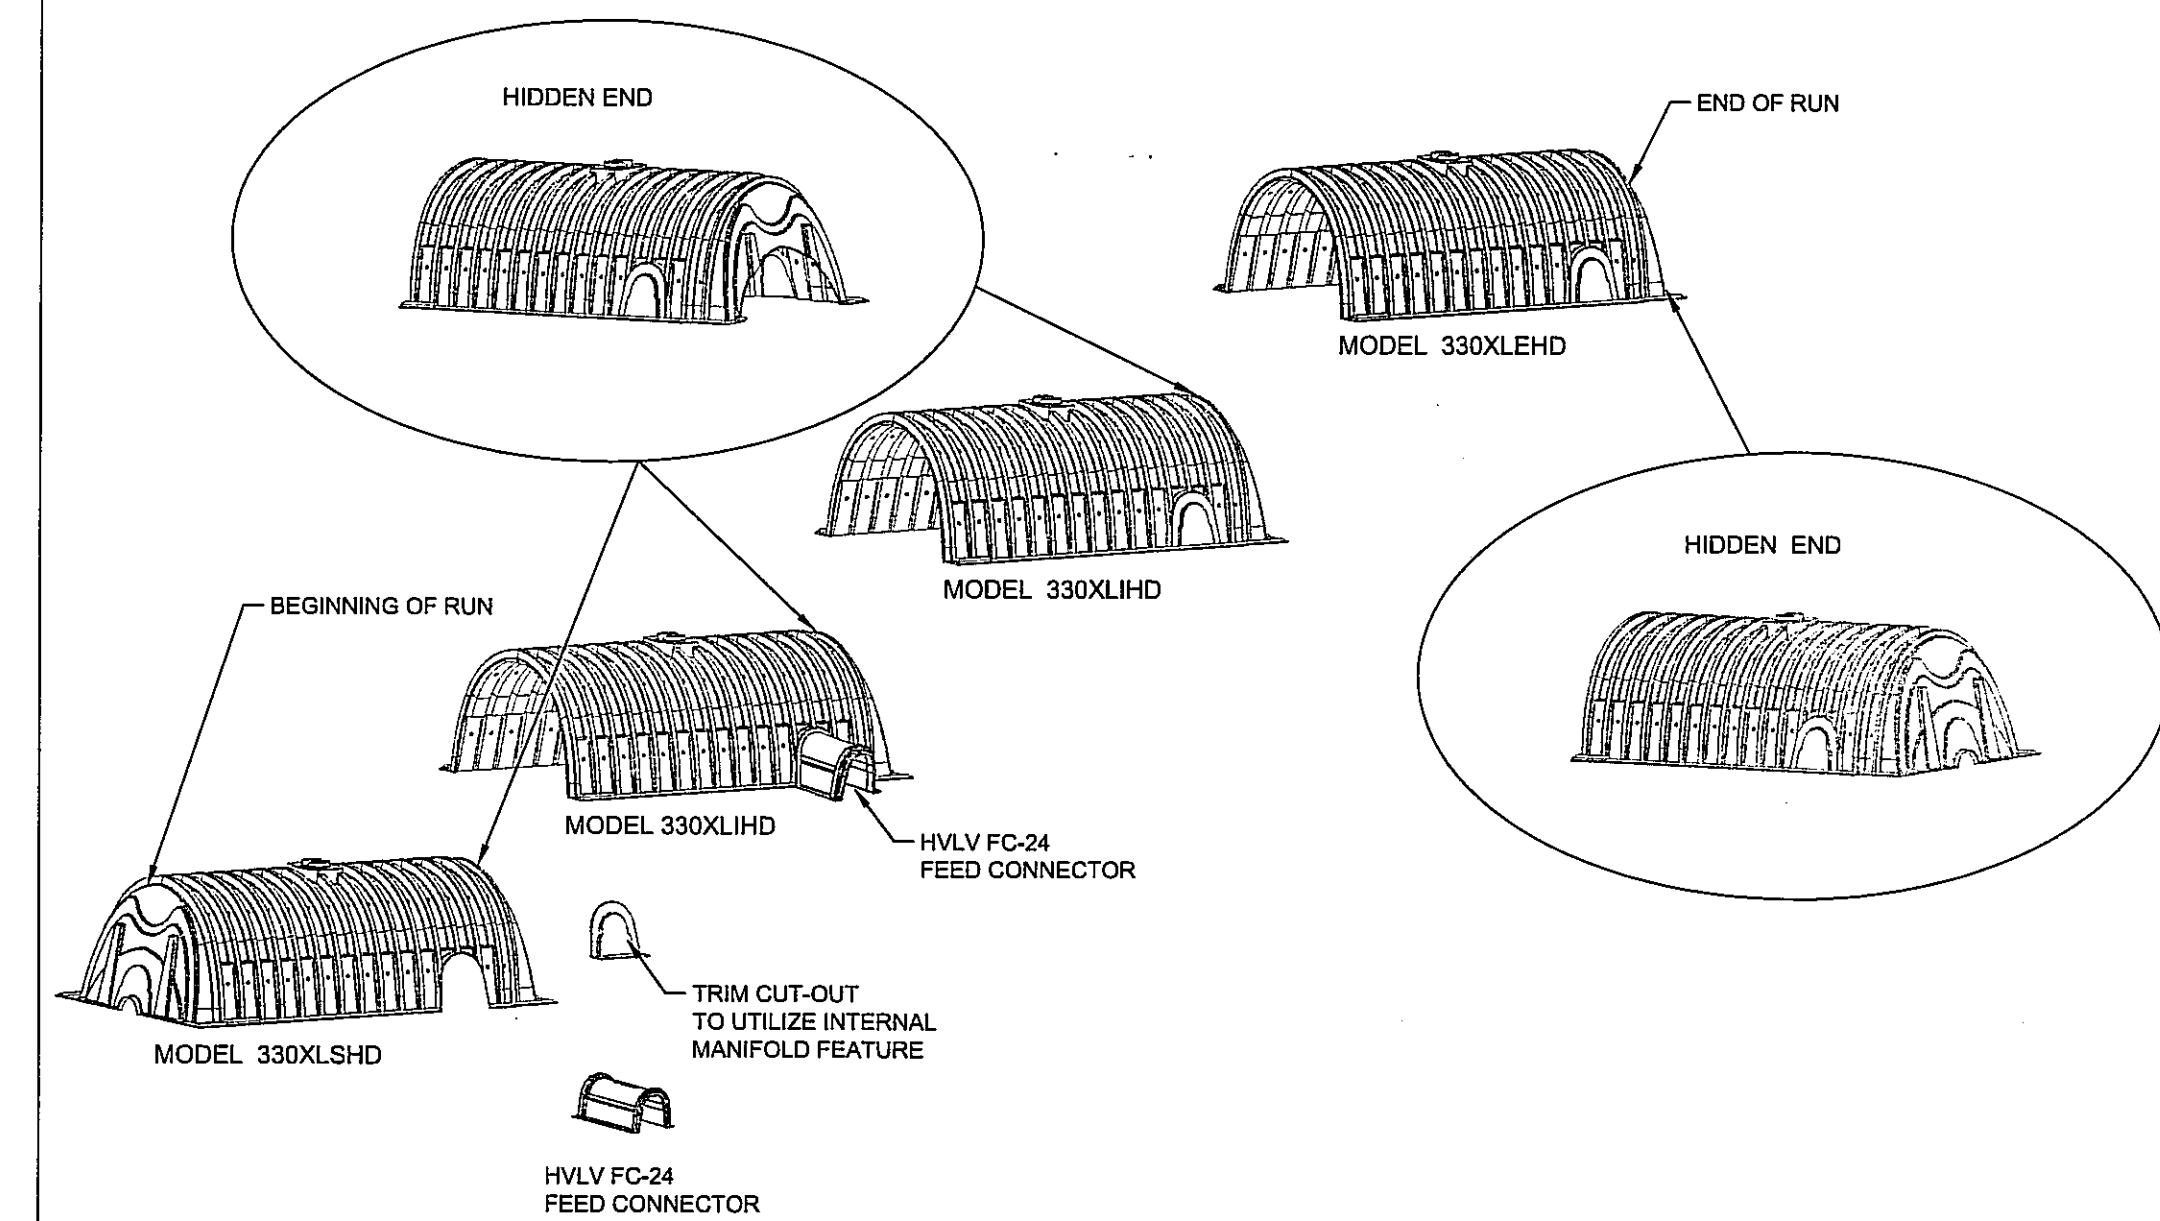


GENERAL NOTES

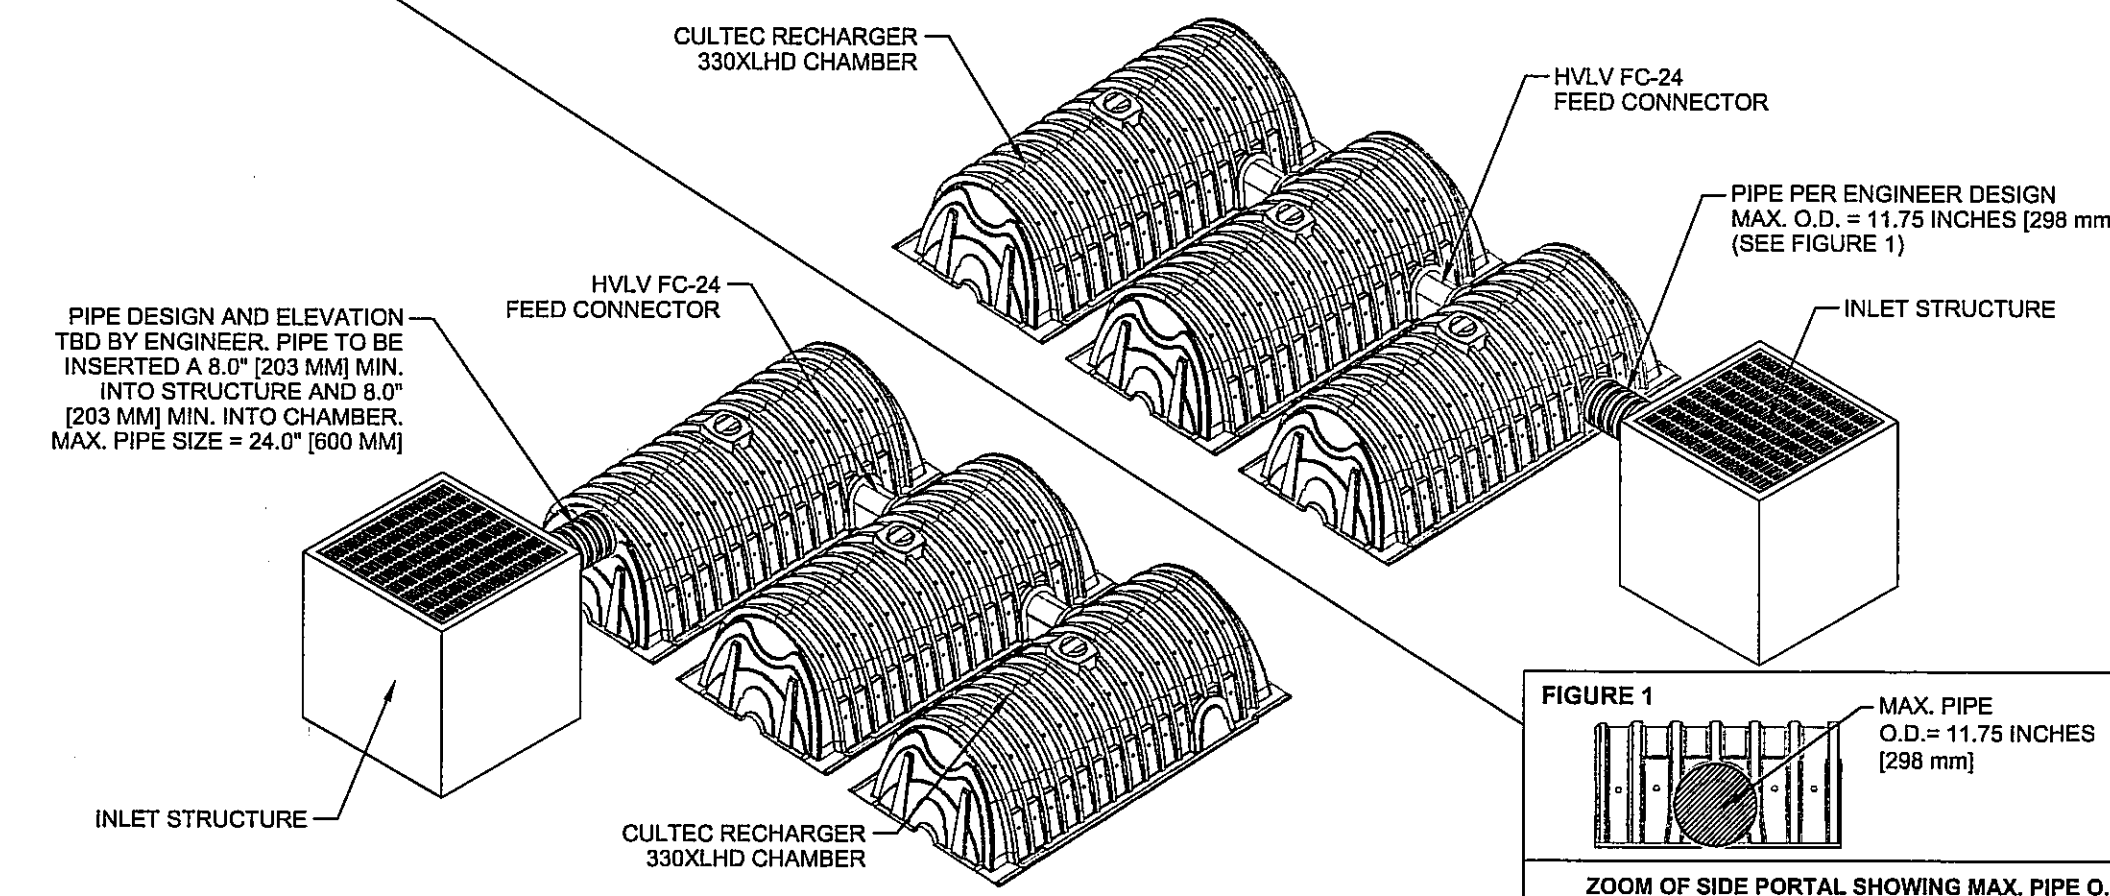


CULTEC TYPICAL INLET CONNECTION

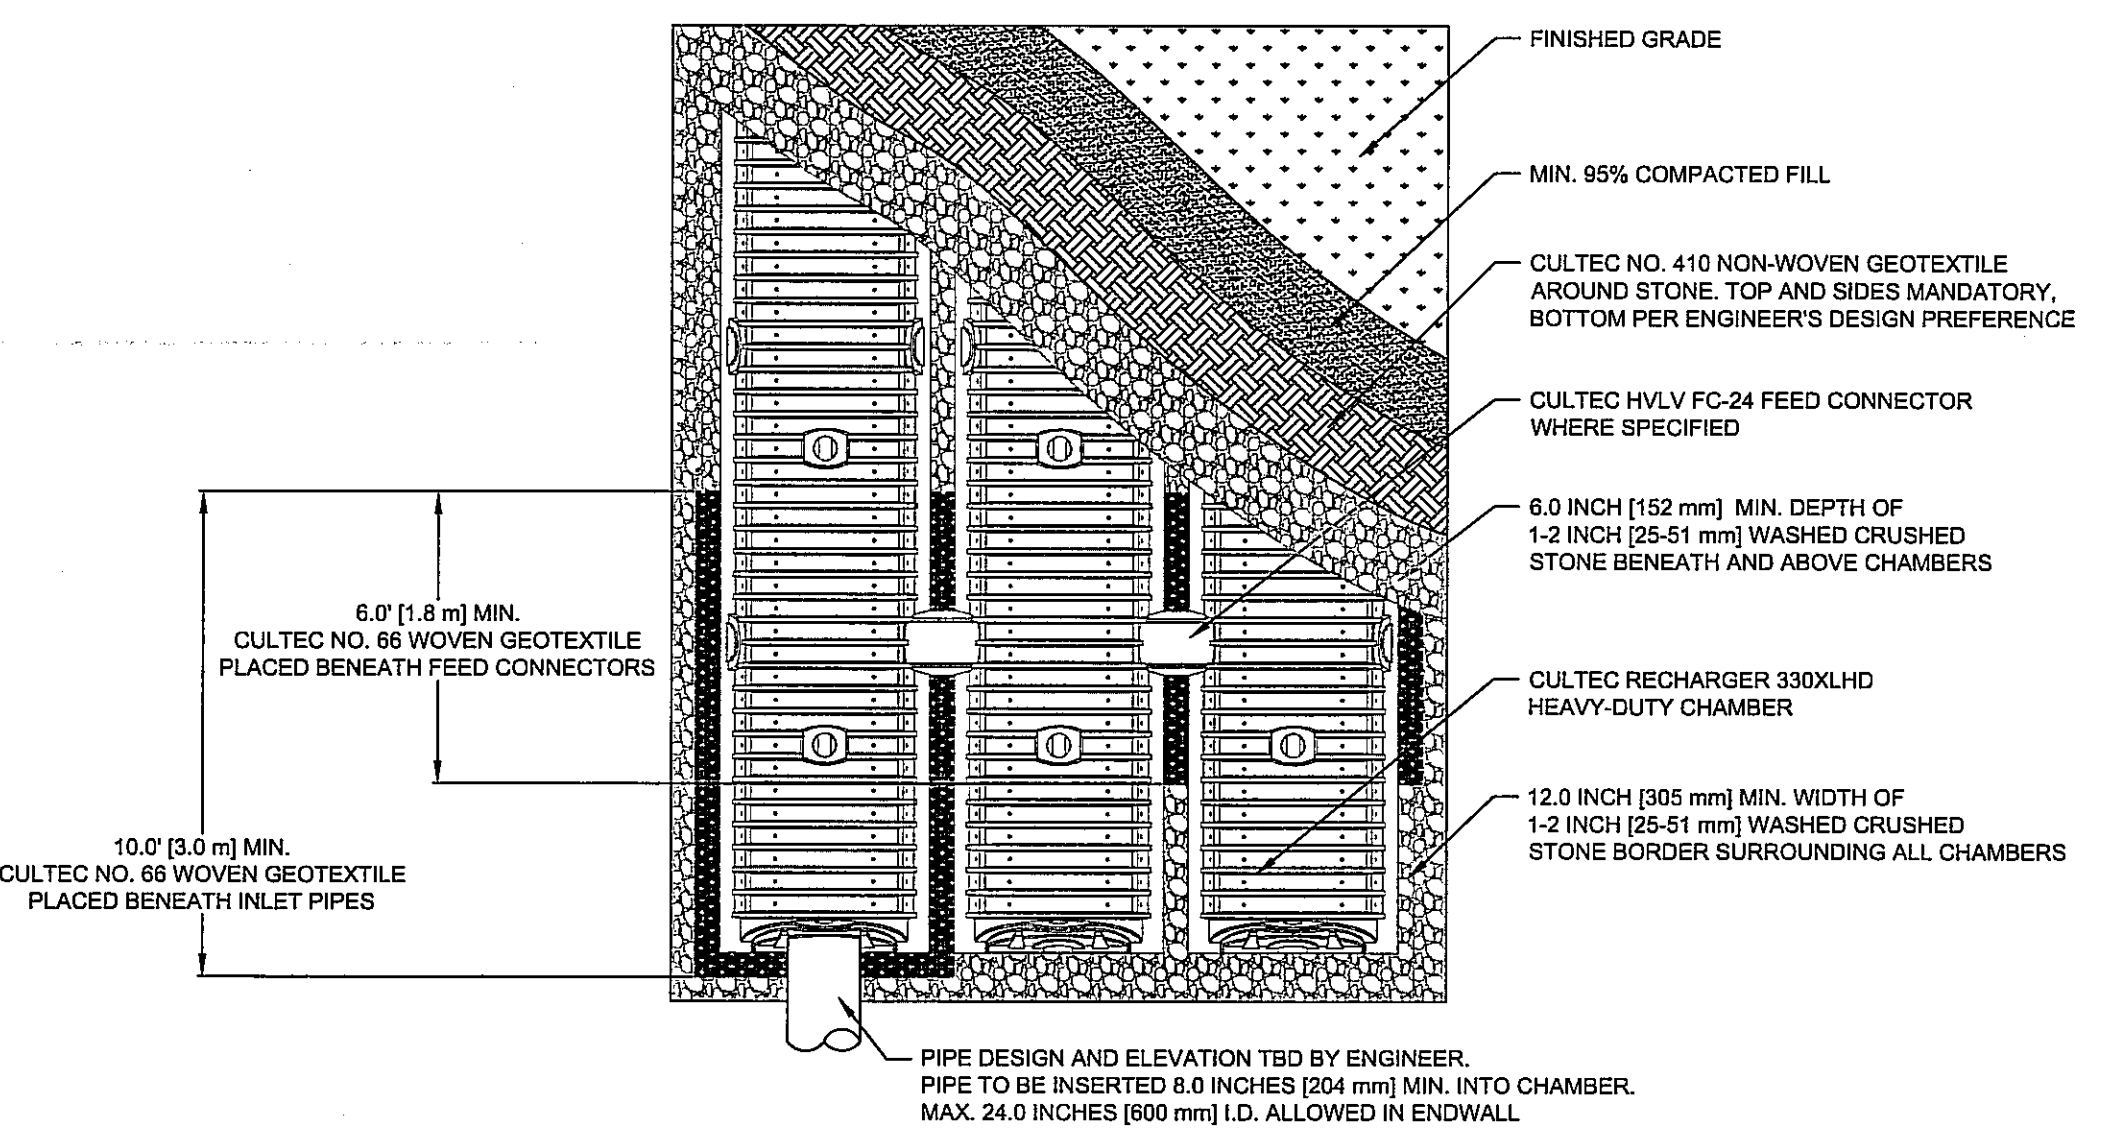

CULTEC RECHARGER 330XLHD HEAVY DUTY TYPICAL CROSS SECTION

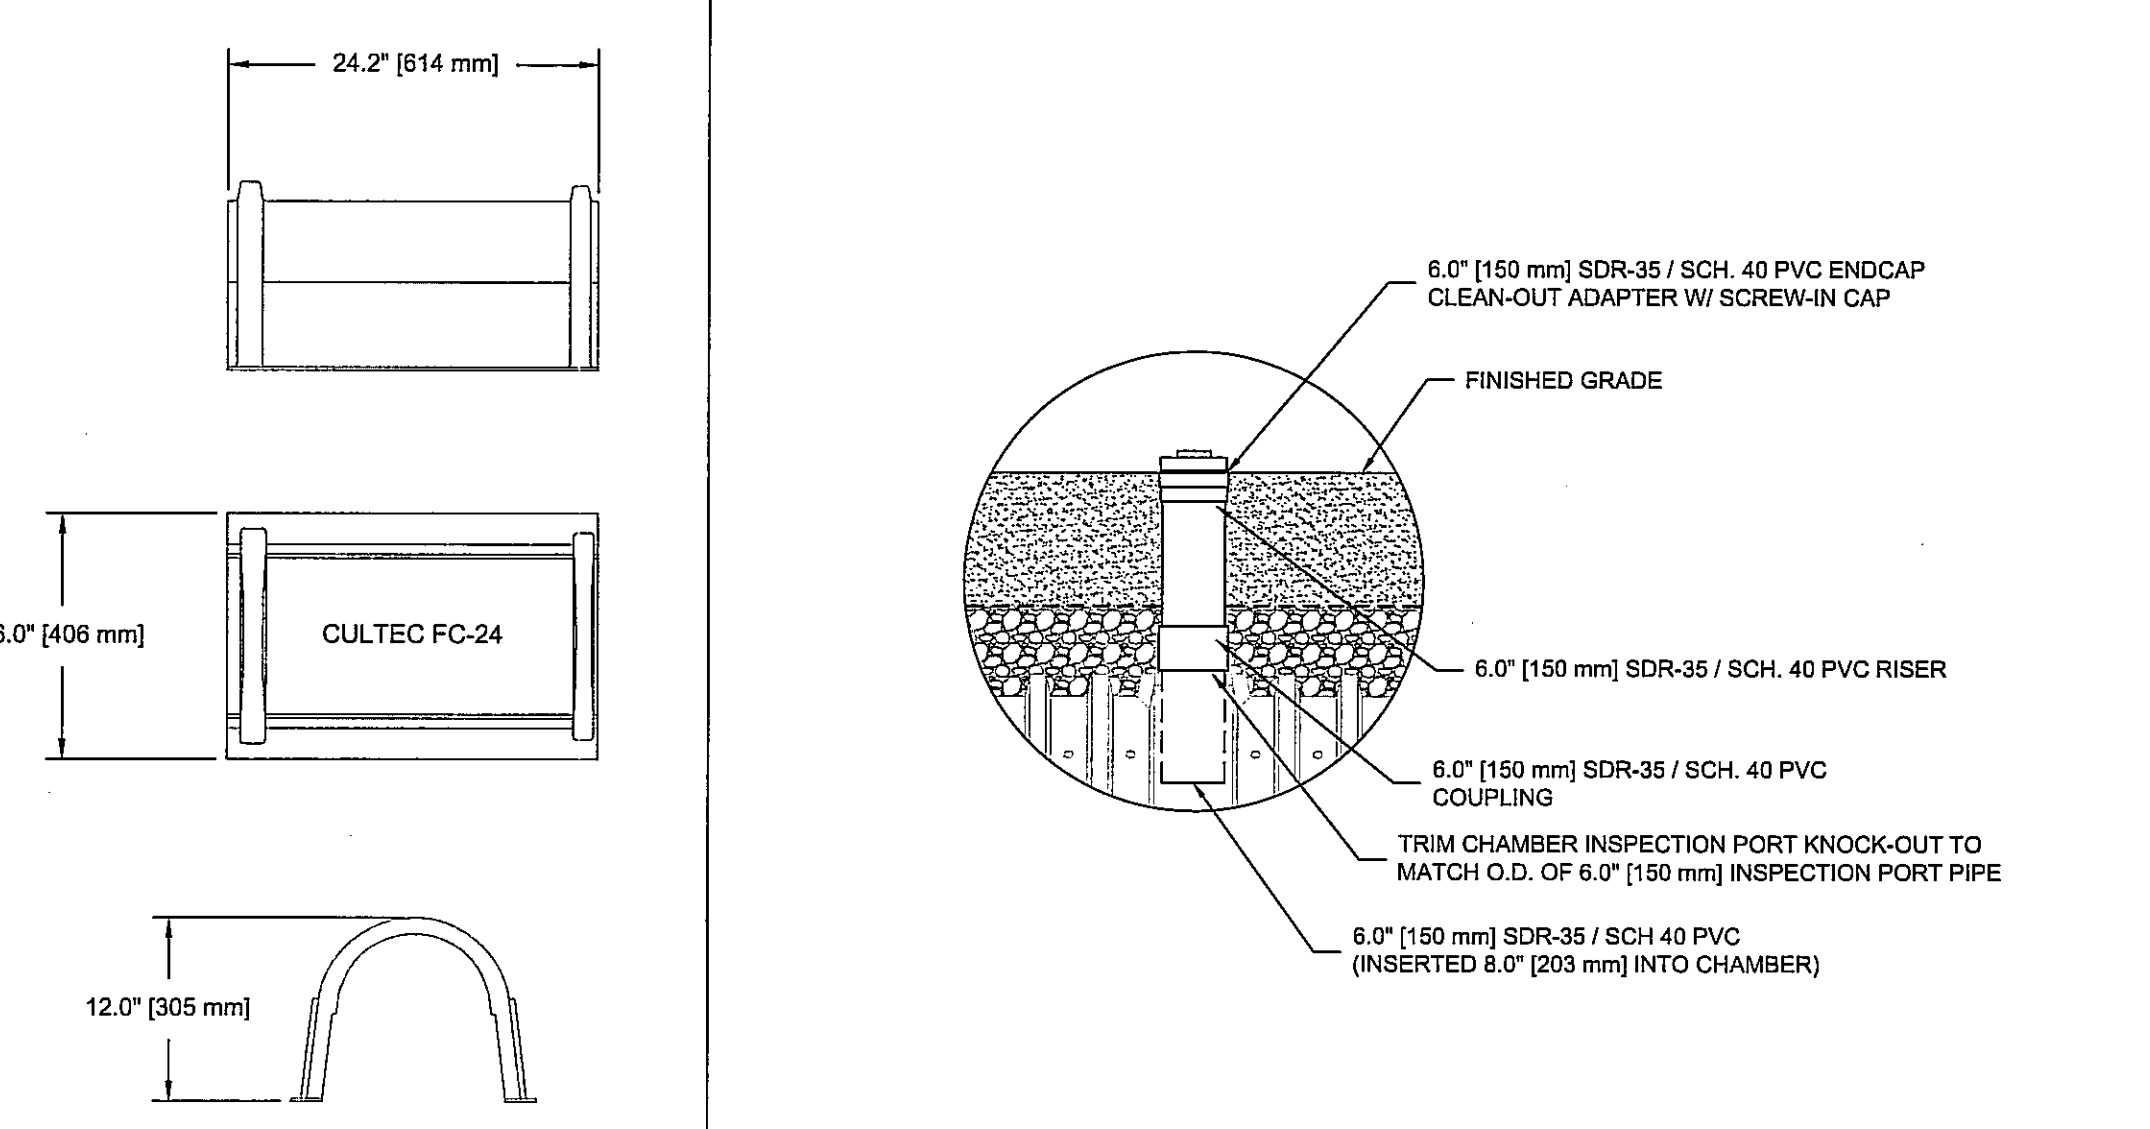

CULTEC RECHARGER 330XLHD HEAVY DUTY TYPICAL INTERLOCK

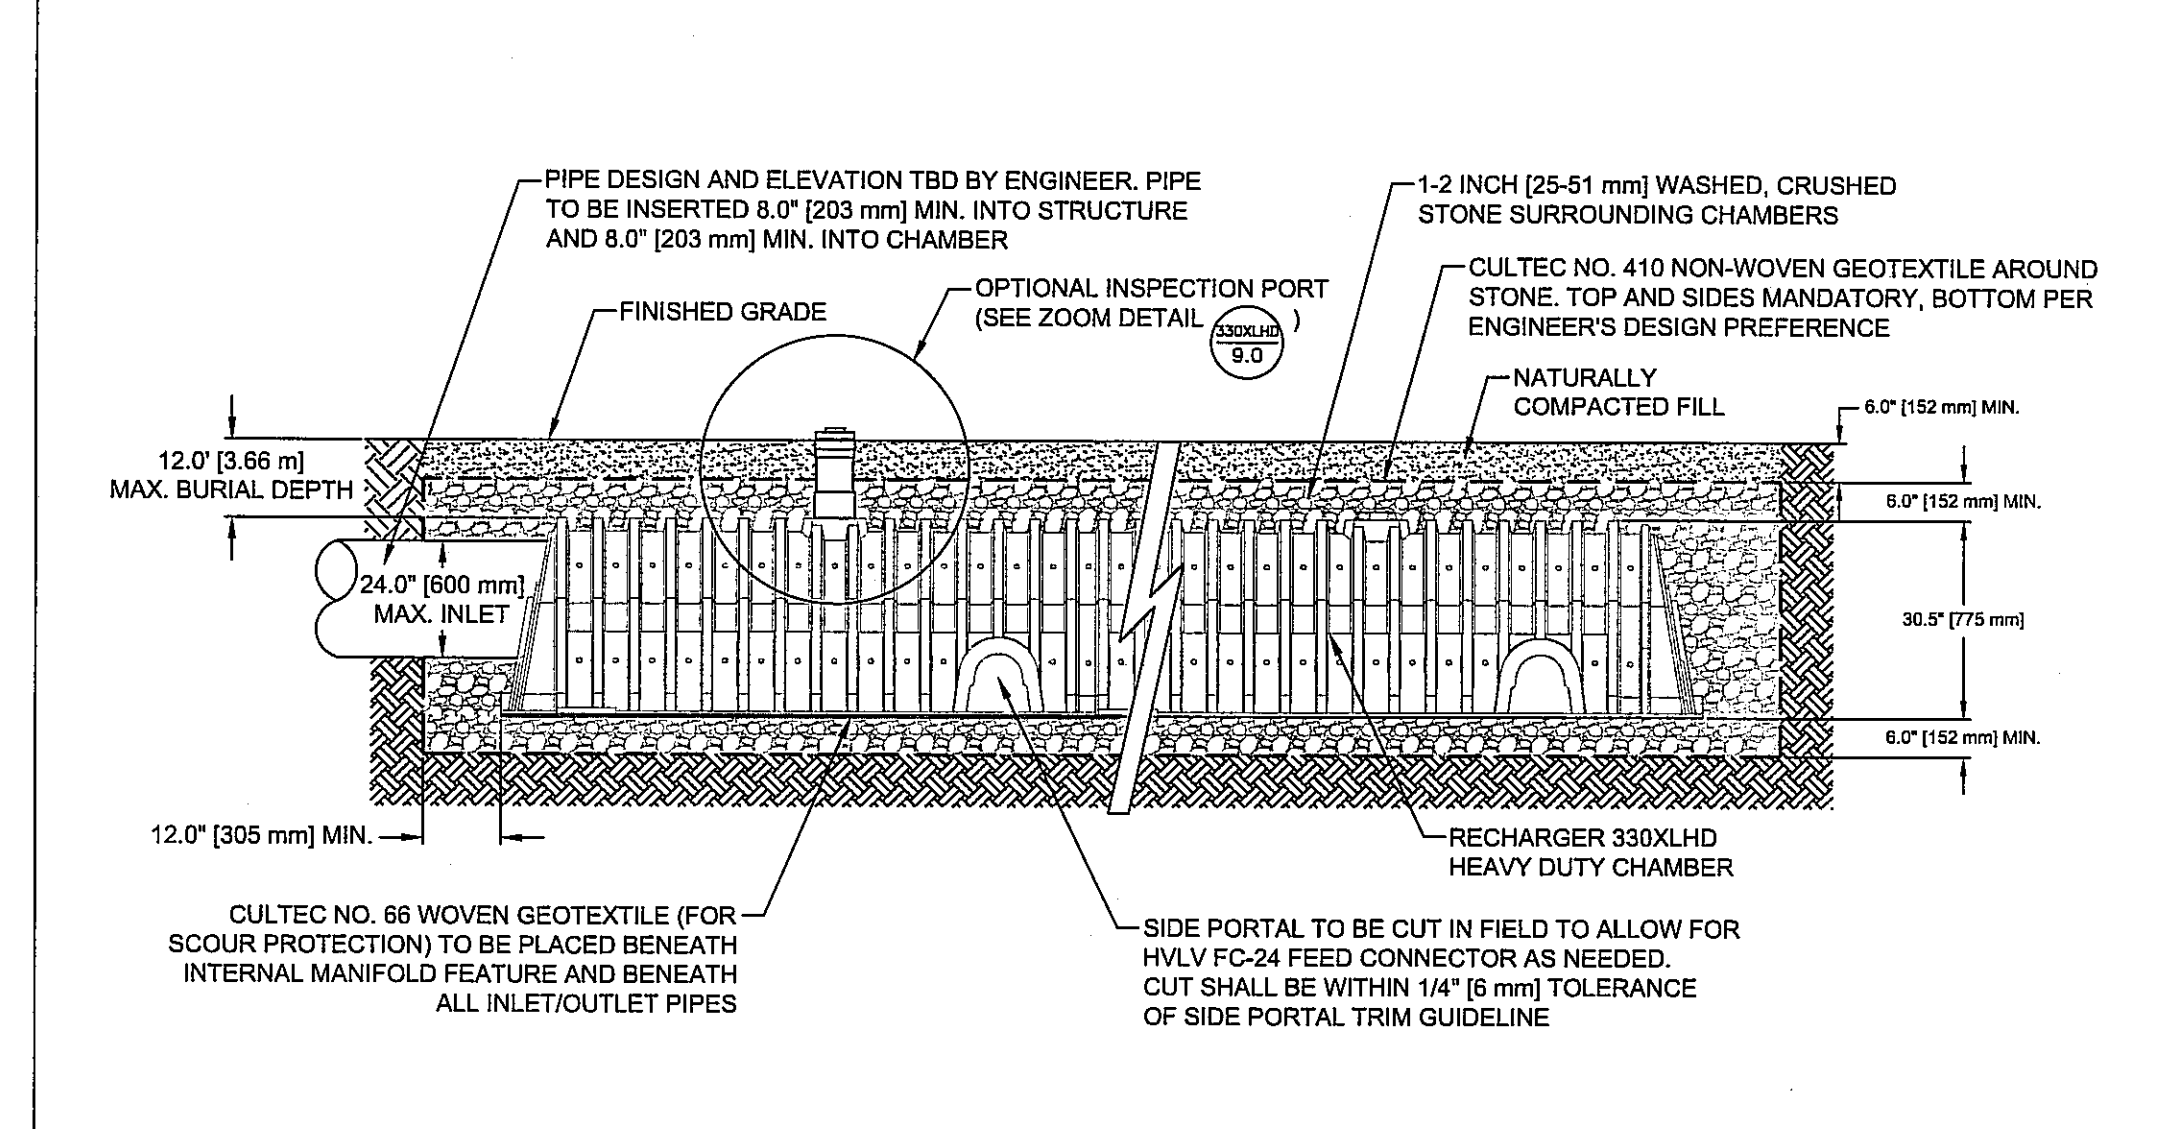


CULTEC RECHARGER 330XLHD HEAVY DUTY PLAN VIEW

CULTEC HVLV FC-24 FEED CONNECTOR THREE VIEW

OPTIONAL INSPECTION PORT- ZOOM DETAIL

CULTEC INTERNAL MANIFOLD- OPTIONAL INSPECTION PORT DETAIL

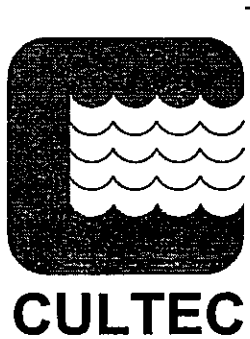

CULTEC, Inc.

Subsurface Stormwater Management Systems

P.O. Box 280
878 Federal Road
Brookfield, CT 06804
www.cultec.com


PH: (203) 775-4416
PH: (800) 4-CULTEC
FX: (203) 775-1462
tech@cultec.com

THIS DRAWING WAS PREPARED TO SUPPORT THE DESIGN ENGINEER FOR THE PROPOSED SYSTEM. IT IS THE ULTIMATE RESPONSIBILITY OF THE DESIGN ENGINEER TO ASSURE THAT THE STORMWATER SYSTEM'S DESIGN IS IN FULL COMPLIANCE WITH ALL APPLICABLE LAWS AND REGULATIONS. IT IS THE DESIGN ENGINEER'S RESPONSIBILITY TO ENSURE THAT THE CULTEC PRODUCTS ARE DESIGNED IN ACCORDANCE WITH CULTEC'S MINIMUM REQUIREMENTS. CULTEC INC. DOES NOT APPROVE PLANS, SIZING, OR SYSTEM DESIGNS. THE DESIGNING ENGINEER IS RESPONSIBLE FOR ALL DESIGN DECISIONS.


RECHARGER 330XLHD
DETAIL SHEET
NON- TRAFFIC APPLICATION

CULTEC RECHARGER® 330XLHD

PROJECT NO: -	DATE: 02/2016
DESIGNED BY: CULTEC, INC	DRAWN BY: TECH
SCALE: N.T.S.	SHEET NO: C-8

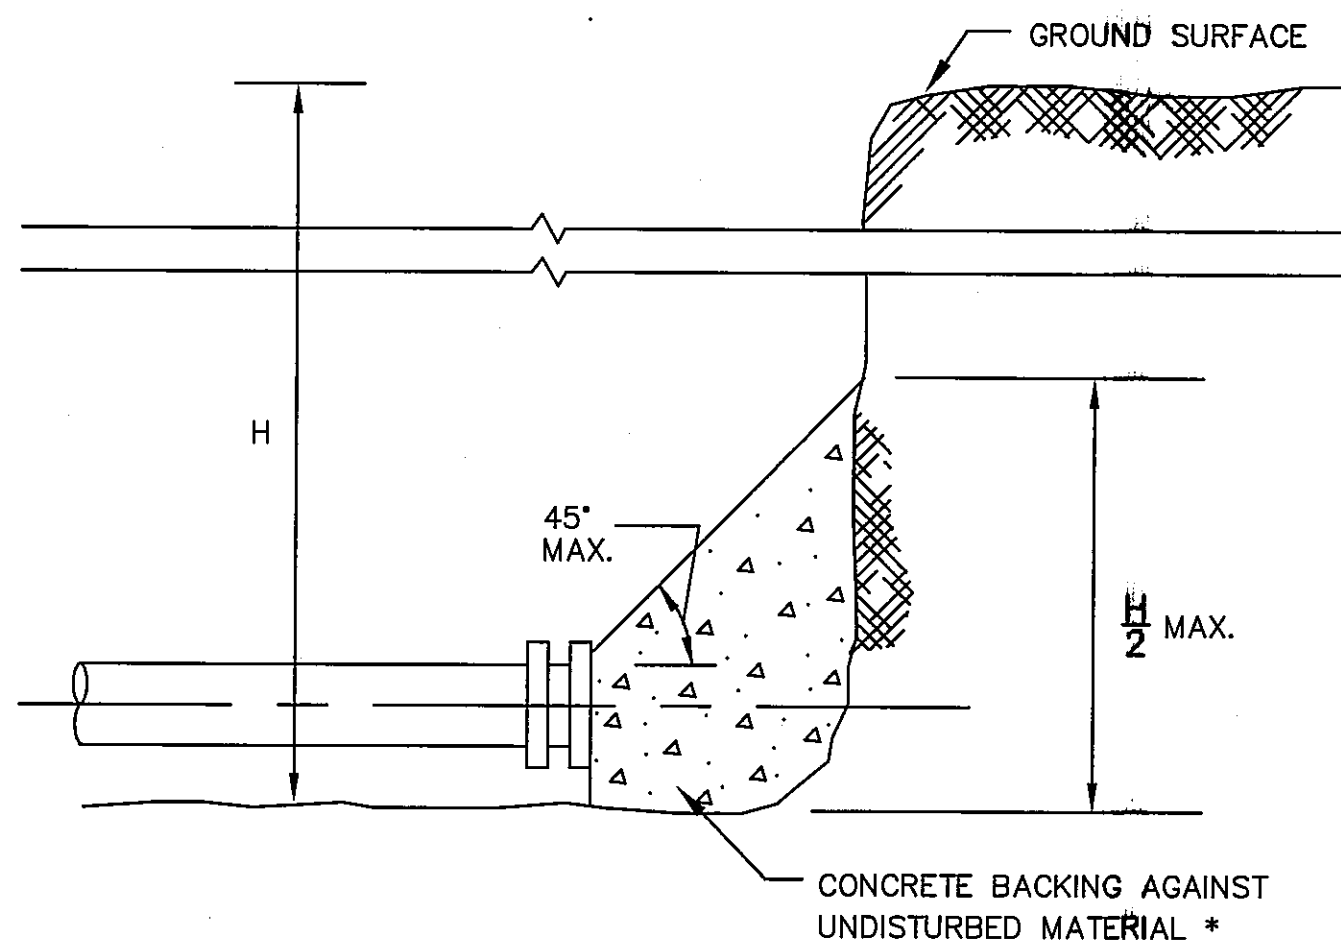


TYPICAL WATER MAIN PLUG
NOT TO SCALE

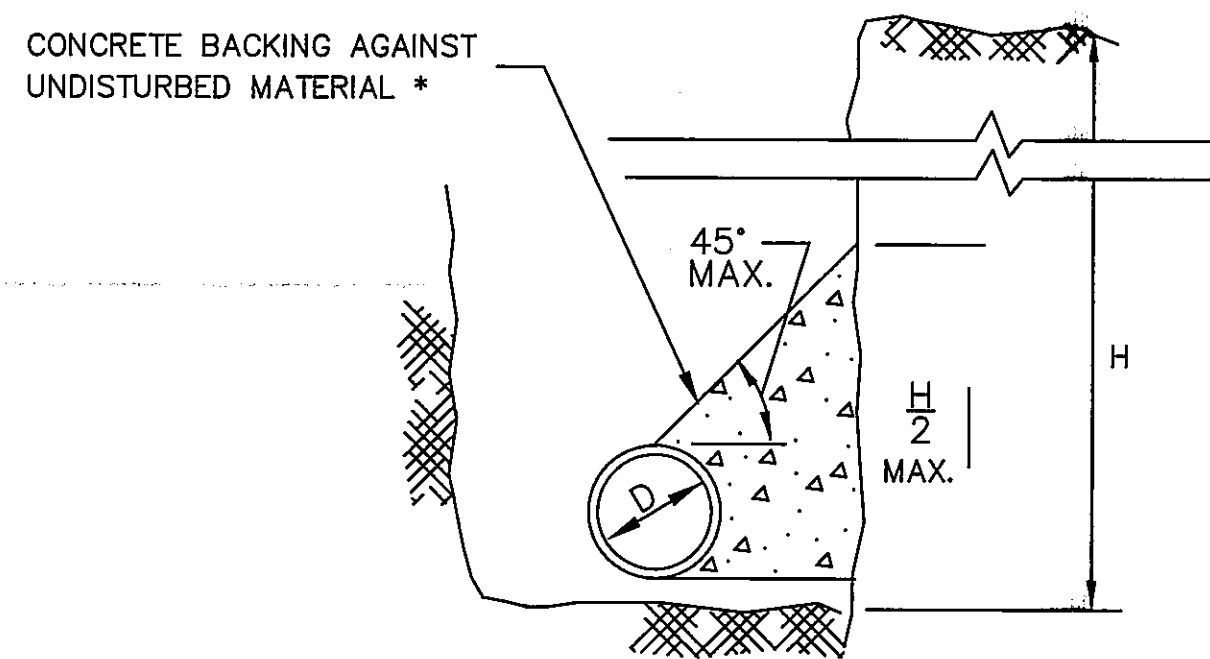


TYPICAL WATER MAIN THRUST BLOCK
SECTION DETAILS
NOT TO SCALE

MAXIMUM SIZE TAPPED CONNECTION *	
WATER MAIN DIAMETER	MAXIMUM TAP DIAMETER
4"	1/2"
6"	3/4"
8"	3/4"
12"	1"

* WHERE THE SIZE OF THE CONNECTION EXCEEDS THAT GIVEN IN THE TABLE A BOSS SHALL BE PROVIDED OR THE TAP SHALL BE MADE BY MEANS OF MULTIPLE CORP. STOPS AND BRANCH FITTINGS, TAPPED TEE, OR TAPPED SADDLE.

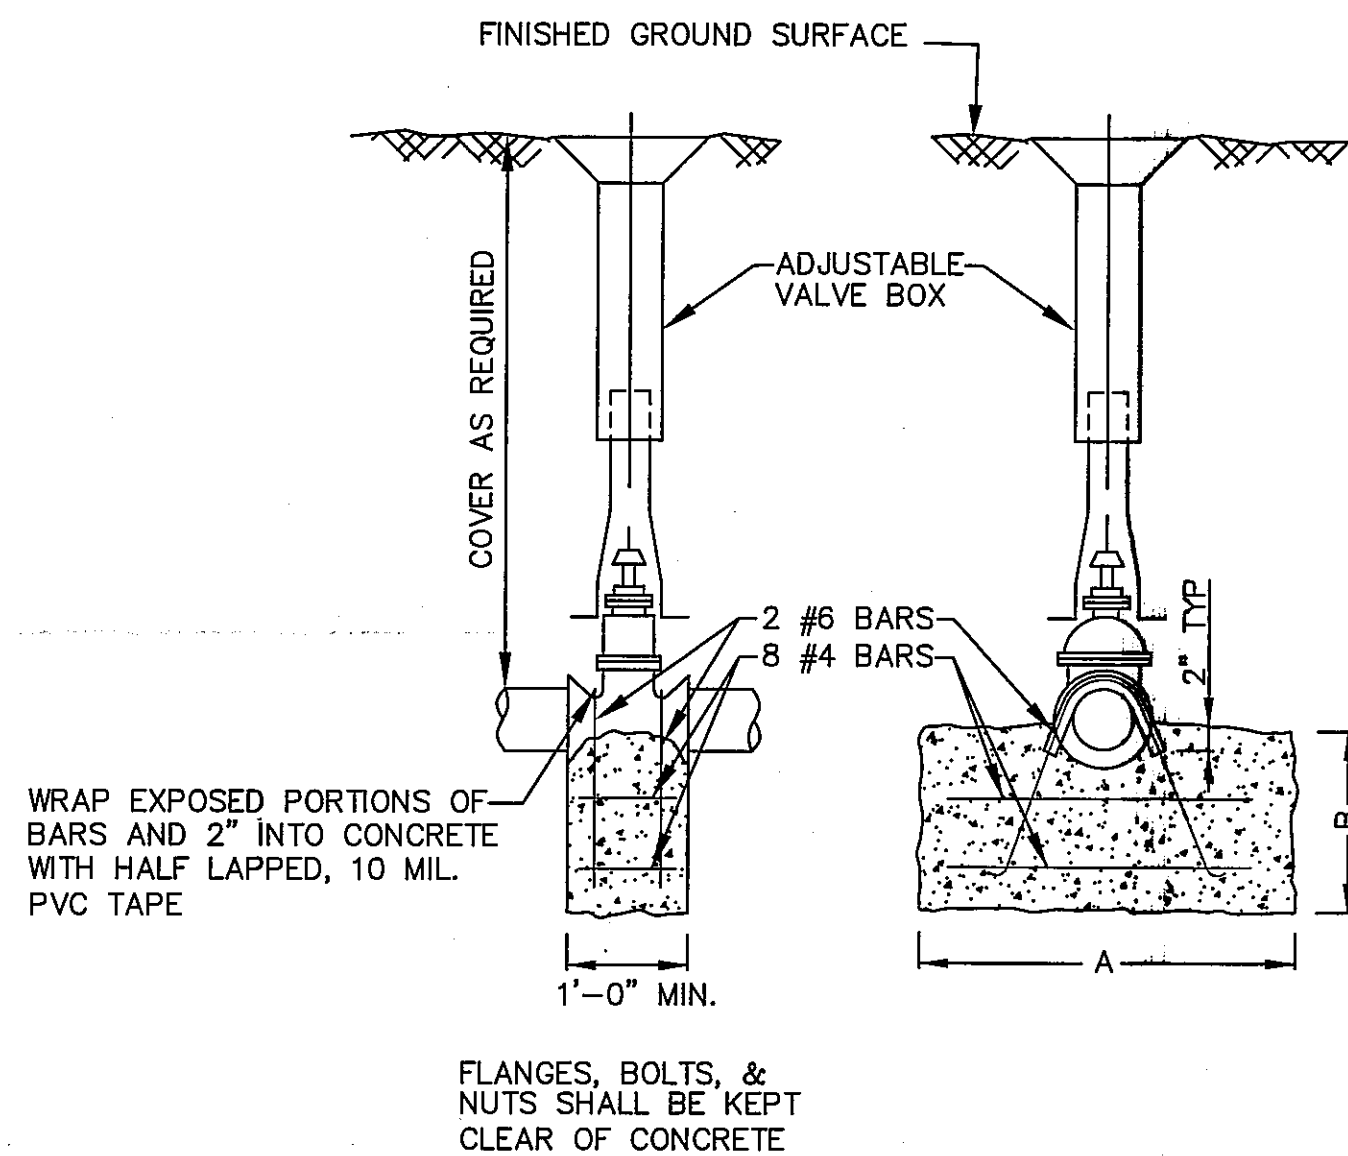


WATER GATE DETAIL
NOT TO SCALE

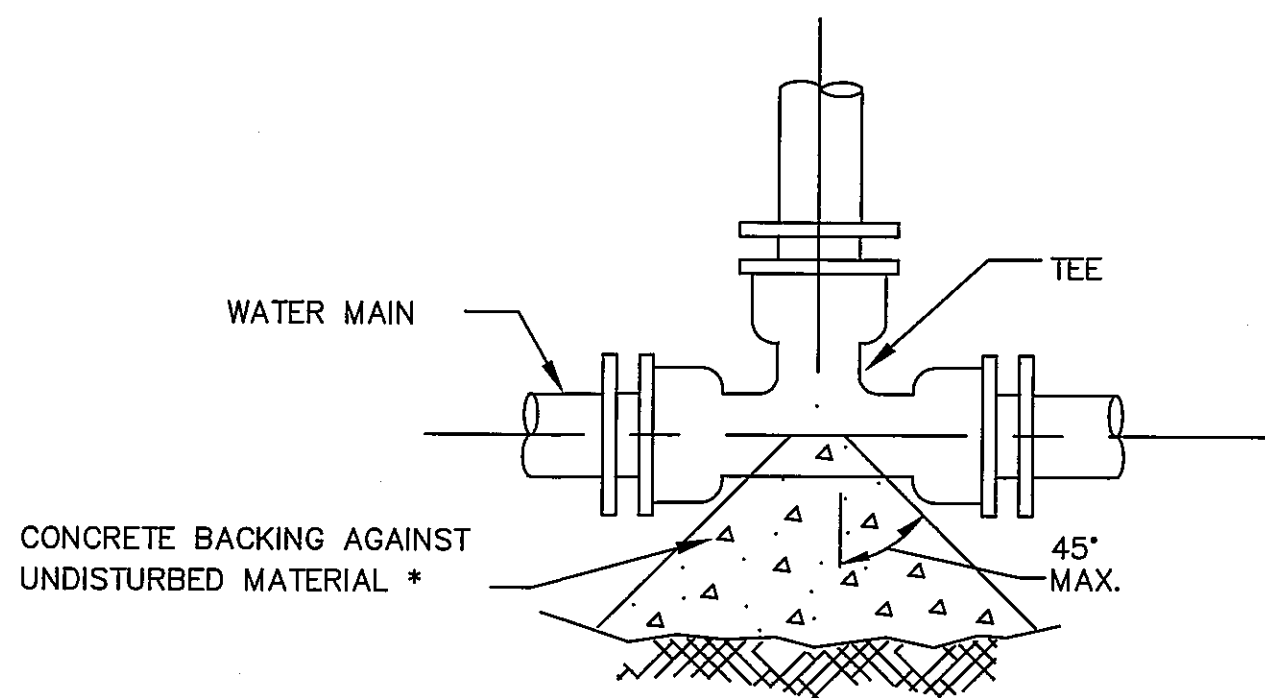

* SEE TABLE ON THRUST BLOCK BEARING AREAS FOR THE AREA OF CONCRETE REQUIRED.

TYPICAL WATER MAIN TEE
THRUST BLOCK DETAILS
NOT TO SCALE

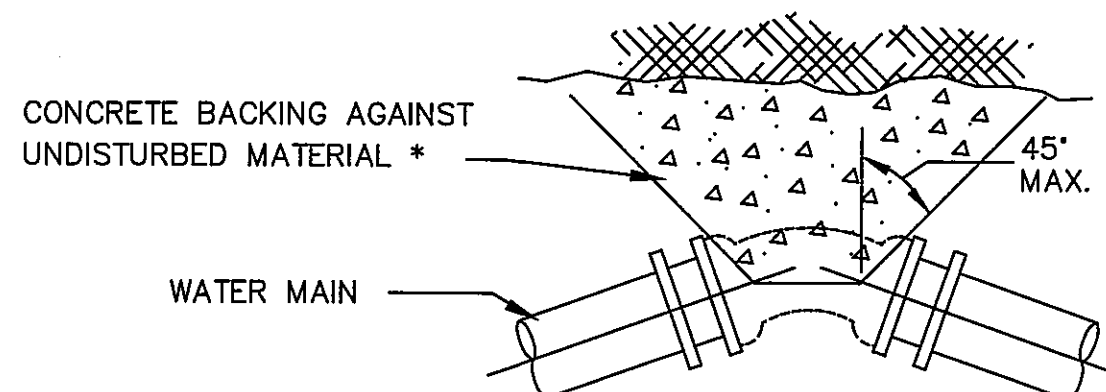

* SEE TABLE ON THRUST BLOCK BEARING AREAS FOR THE AREA OF CONCRETE REQUIRED.

TYPICAL WATER MAIN BEND
THRUST BLOCK DETAILS
NOT TO SCALE

SIZE OF GATE VALVE	ANCHOR BLOCK DIMENSIONS (FT.)		
	A	B	
		200 PSI TEST	250 PSI TEST
3"	1.5	1.5	2.0
4"	2.0	1.5	2.0
6"	3.0	1.5	2.0
8"	3.0	1.5	2.0
10"	3.0	2.0	2.5
12"	3.5	2.0	2.5

THRUST BLOCK BEARING AREAS FOR WATER PIPE

TABLE OF BEARING AREAS IN SQ. FT. AGAINST UNDISTURBED MATERIAL FOR WATER MAIN FITTINGS*


SIZE OF MAIN (IN.)	90° BEND	TEES AND PLUGS	45° BEND
6	4	2.5	2
8	6	4	3
12	12	9	7
16	21	16	12

* TYPE OF SOIL IS MEDIUM CLAYEY, 6 OR MORE BLOWS PER FOOT, OR LOOSE GRANULAR, 9 OR MORE BLOWS PER FOOT. SOIL CONDITIONS OTHER THAN THOSE GIVEN WILL REQUIRE LARGER BEARING AREAS.


NOTES:

- FOR FITTINGS WITH LESS THAN 45° DEFLECTION, USE BEARING AREAS FOR 45° BEND.
- BEARING AREAS BASED ON HORIZONTAL PASSIVE SOIL PRESSURE OF 2000 P.S.F. AND INTERNAL WATER PRESSURE OF 150 P.S.I.G. JOINTS SHALL NOT BE ENCASED IN CONCRETE. BEARING AREAS MAY BE DIERGARED FOR TRENCHES IN ROCK WHERE THE TOP OF THE ROCK FACE IS AT OR ABOVE THE CROWN OF THE PIPE. HOWEVER, CONCRETE BACKING SHALL BE PLACED BETWEEN THE PIPE AND THE ROCK FACE.
- THE CONTRACTOR SHALL SUBMIT 2 WEEKS IN ADVANCE OF PLACEMENT, WORKING DRAWINGS FOR EACH THRUST BLOCK TO THE ENGINEER FOR APPROVAL PRIOR TO INSTALLATION.
- ALL TEES, GATE VALVES, HYDRANTS AND FITTINGS SHALL BE MECHANICAL JOINTS WITH MEGA-LUGS.
- THRUST BLOCKS SHALL BE BARREL BLOCKS.


NOTE:
WHERE NO PAVED SIDEWALK
EXIST CURB STOPS & VALVE
BOXES TO BE INSTALLED IN
STREET

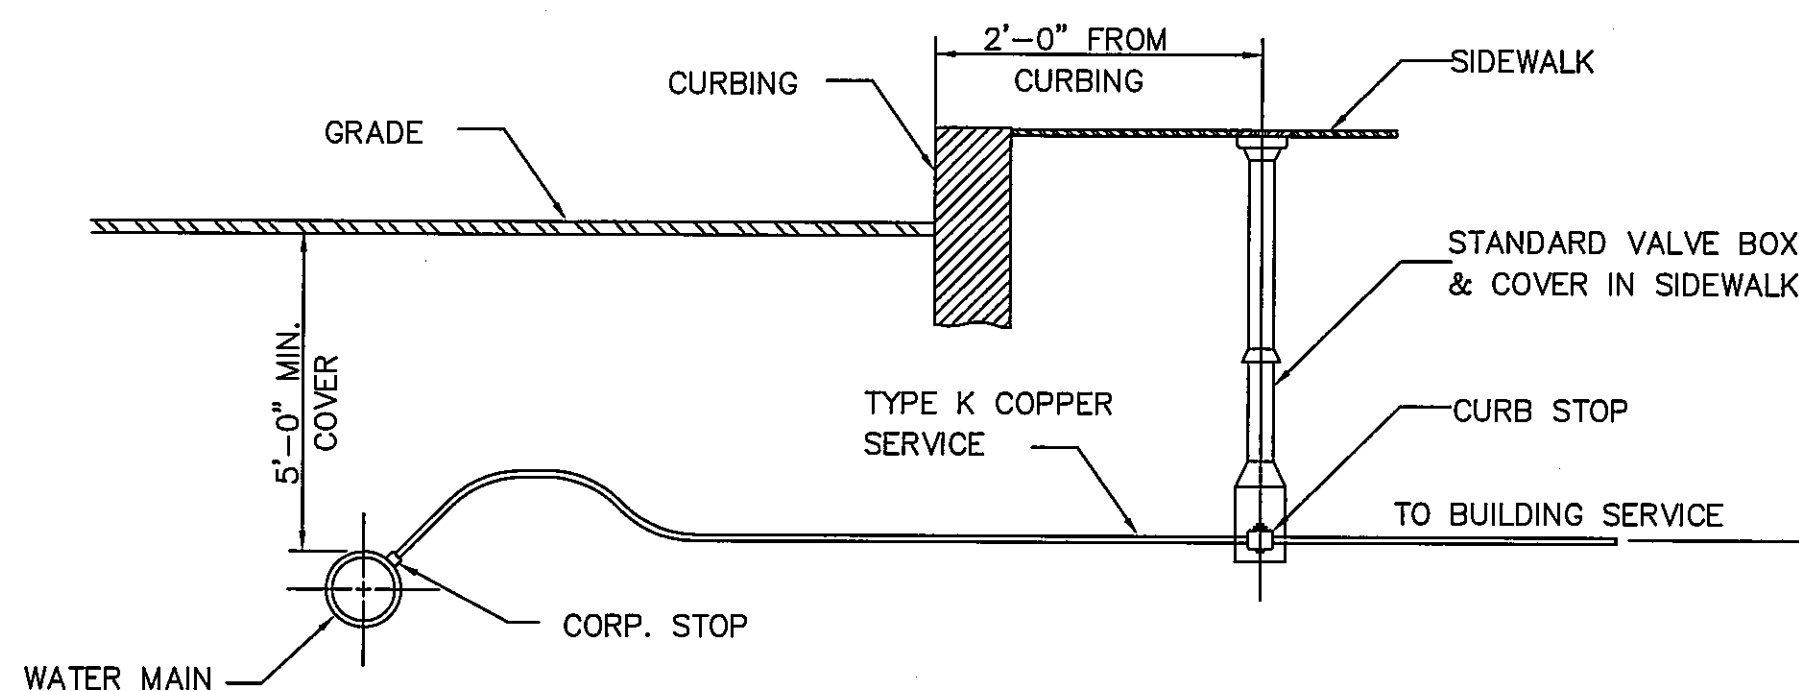

COPPER SERVICE CONNECTION
N.T.S.

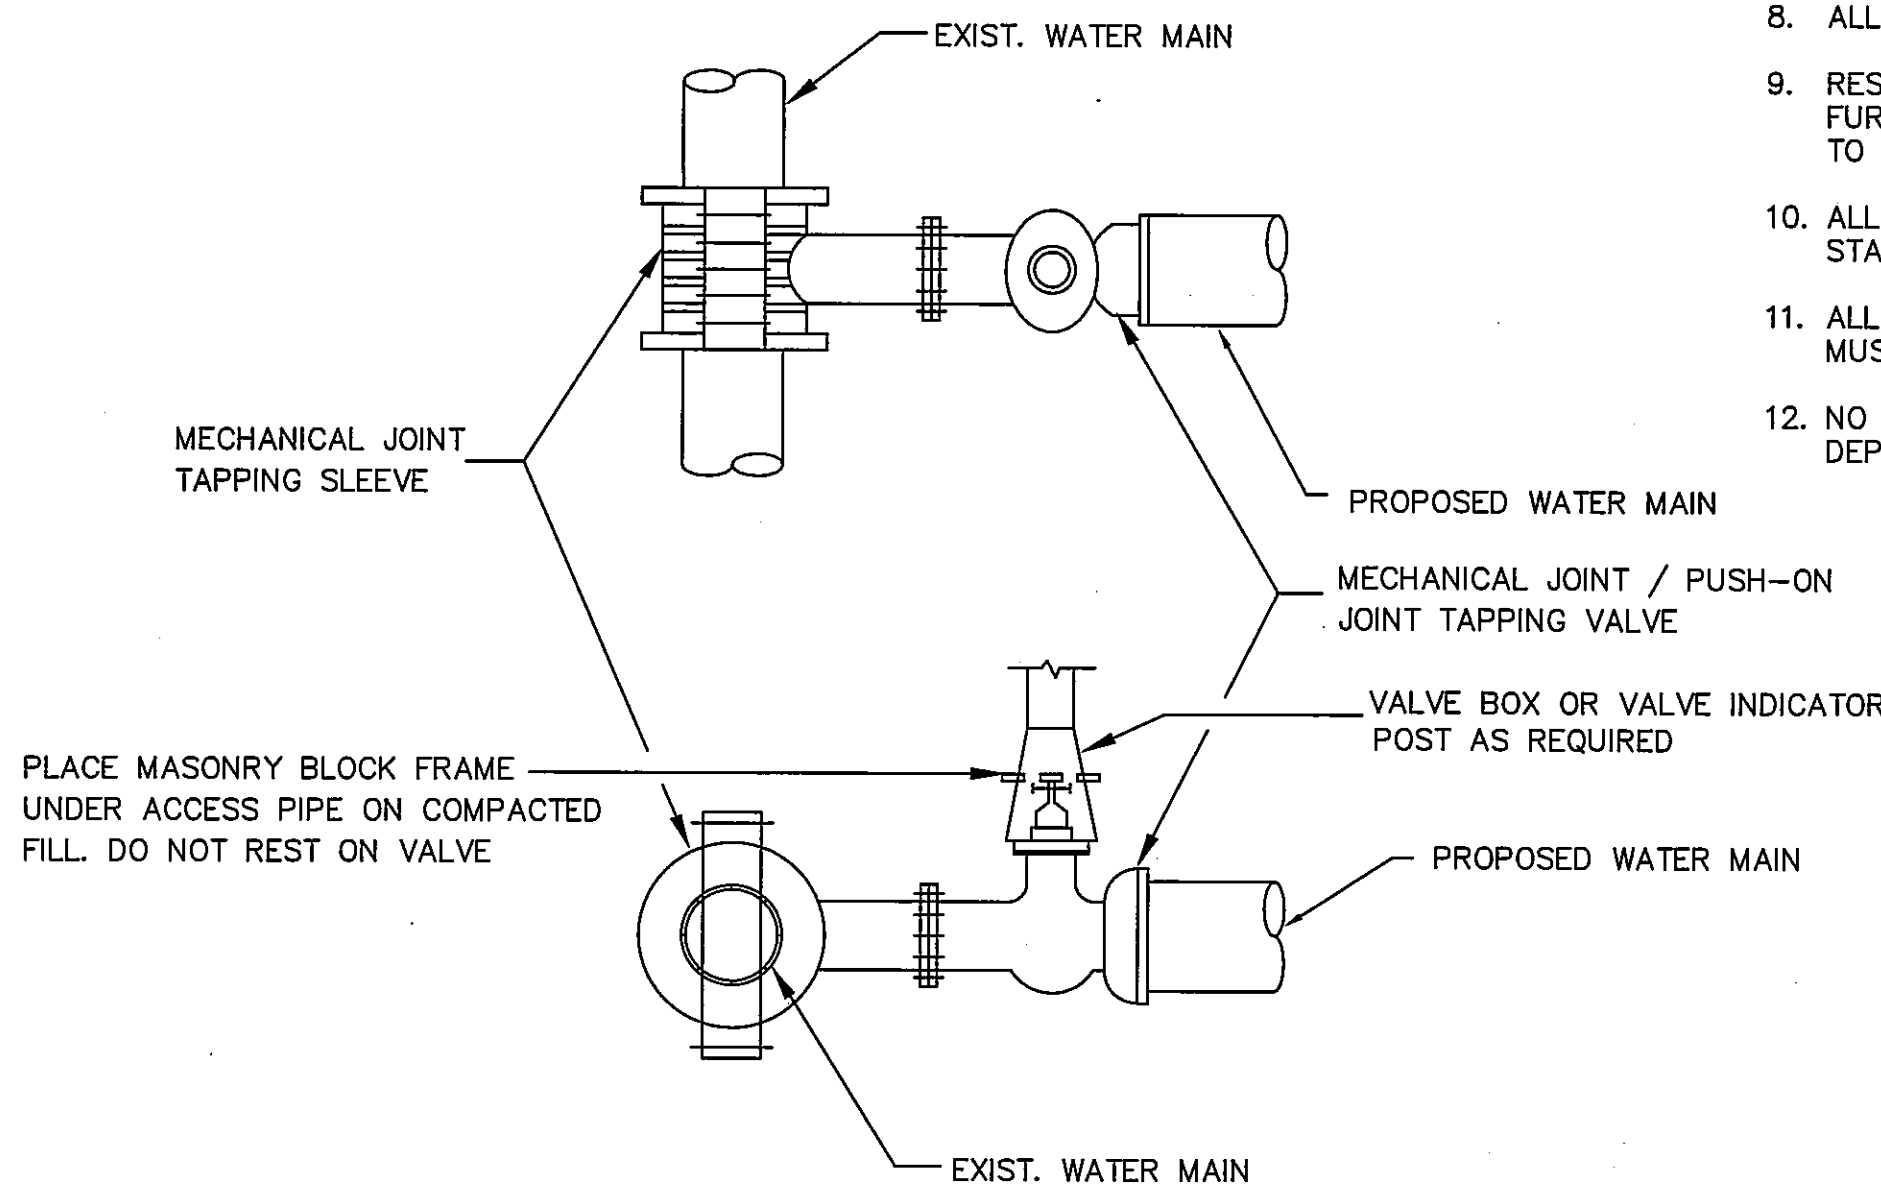

TYPICAL TAPPING SLEEVE AND VALVE
NOT TO SCALE

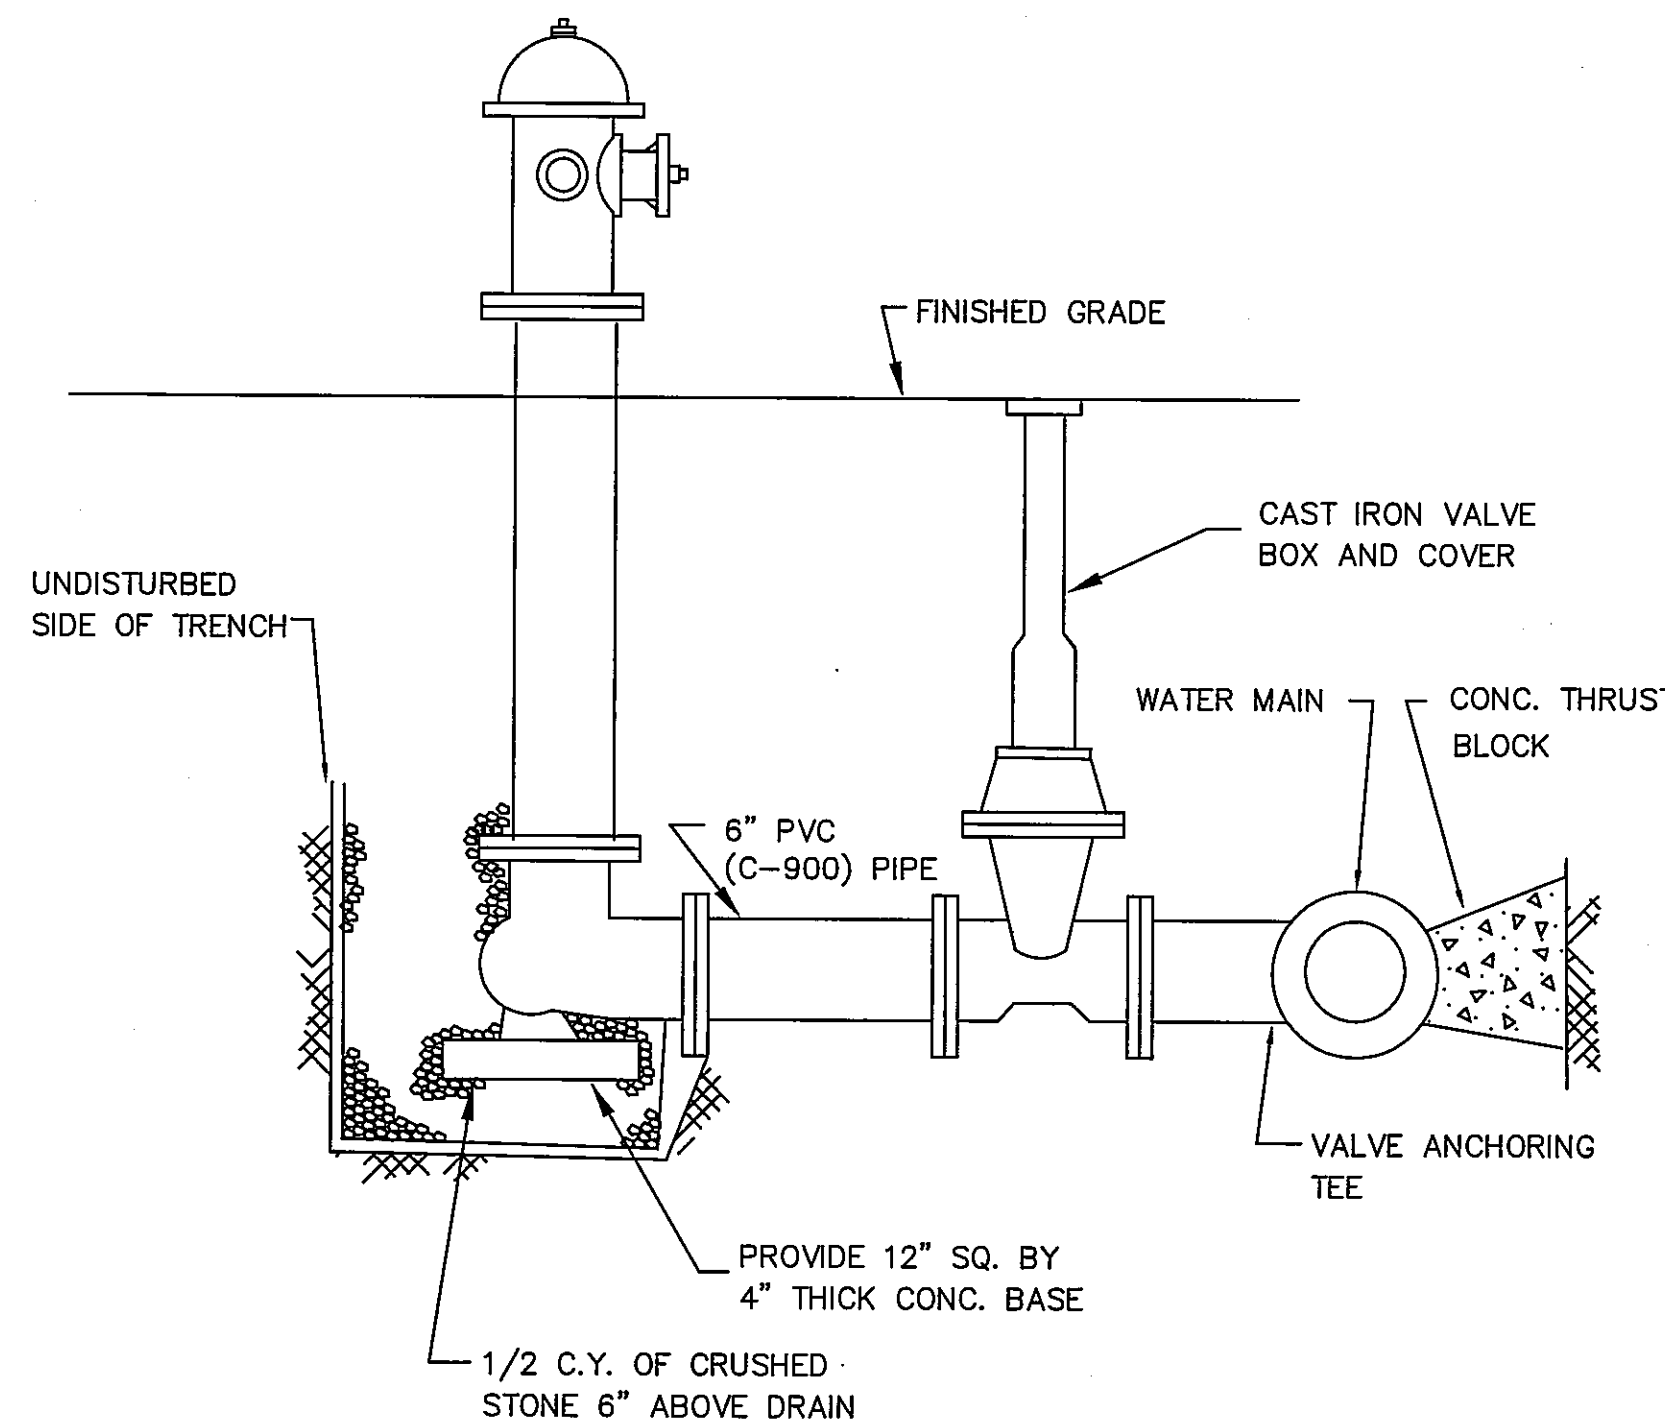

HYDRANT DETAIL
NOT TO SCALE

GENERAL NOTES

ALL WATER MAIN MATERIALS AND INSTALLATION SHALL BE IN ACCORDANCE WITH THE HINGHAM WATER DEPARTMENT RULES AND REGULATIONS.

- IF SHEETING IS USED, IT SHALL BE CUT OFF NO MORE THAN 12" ABOVE TOP OF PIPE.
- ALL PIPES SHALL BE PRESSURE TESTED AT 200 PSI WORKING PRESSURE FOR A MINIMUM DURATION OF TWO HOUR.
- WATER SYSTEM IS TO BE DISINFECTED TO 50 P.P.M. AVAILABLE CHLORINE AND AFTER 24 HOURS TO 25 P.P.M. OR AS REQUIRED BY HINGHAM WATER SUPERINTENDENT/ENGINEER.
- WATER PIPE IS TO BE CEMENT LINED DUCTILE IRON "TYTON" OR EQUAL TYPE JOINT, CONFORMING TO A.N.S.I./A.W.W.A. C150/A21.50, CLASS 52, AS APPROVED BY THE HINGHAM WATER SUPERINTENDENT/ENGINEER.
- ALL PIPING SHALL BE INSTALLED AND TESTED IN ACCORDANCE WITH A.W.W.A. STANDARDS PRIOR TO PAVING IF PAVING ABOVE TRENCH IS REQUIRED.
- BACKFILL IS TO BE COMPACTED TO 90% MAXIMUM DRY DENSITY BY AASHTO T-180 D.
- ALL WATER PIPE SHALL BE LAID WITH A MINIMUM OF 5 FEET OF COVER OF APPROVED MATERIALS.
- ALL HYDRANT LOCATIONS ARE TO BE APPROVED BY FIRE DEPARTMENT.
- RESULTS FROM PRESSURE TESTING AND DISINFECTION SHALL BE FURNISHED TO THE DIRECTOR OF PUBLIC WORKS FOR APPROVAL PRIOR TO WATER BEING TURNED ON
- ALL WORK SHALL BE IN CONFORMANCE WITH HINGHAM WATER DEPARTMENT STANDARDS.
- ALL PERMITS REQUIRED FOR STREET OPENINGS AND WATER MAIN TAPPING MUST BE OBTAINED.
- NO WATER WILL BE TURNED ON IN THE PROJECT WITHOUT WATER DEPARTMENT APPROVAL.


REV	DATE	DESCRIPTION	BY	APP
1	1/6/18	RECONFIGURATION	SBS	BCM

MCKENZIE
ENGINEERING GROUP
Assinippi Office Park
150 Longwater Drive, Suite 101
Norwell, MA 02061
Ph: 781-792-3900
Website: www.mckeng.com

COMPREHENSIVE PERMIT PLAN

KNOWN AS
RIVER STONE
(ASSESSORS MAP 124, LOTS 70-75 & LOT 26)
VIKING LANE & WARD STREET
HINGHAM, MASSACHUSETTS

PROFESSIONAL ENGINEER:

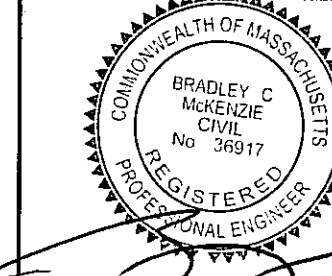

APPLICANT:
RIVER STONE, LLC
293R WASHINGTON STREET
NORWELL, MASSACHUSETTS 02061

DRAWN BY: JLS
DESIGNED BY: ---
CHECKED BY: ---
APPROVED BY: ---
DATE: 10/7/2015
SCALE: ---
PROJECT NO.: 27-135
DWG. TITLE: ---

Construction
Details
Sheet 6 of 6

DWG. NO:

C-9

© MCKENZIE ENGINEERING GROUP, INC.

M:\MEG\2007 PROJECTS\27-135\DWGS\OUT SHEETS\SUBMISSION R1\27-135 DETAILS (R1).DWG

CONSTRUCTION SEQUENCE

TO PREVENT EXCESSIVE EROSION AND SILTING, THE FOLLOWING CONSTRUCTION SEQUENCE COUPLED WITH OTHER WIDELY ACCEPTED PRINCIPALS FOR REDUCING EROSION AND SEDIMENTATION SHALL BE IMPLEMENTED IN THE DEVELOPMENT OF THE SITE.

- 1) THE CONTRACTOR SHALL COORDINATE A PRE-CONSTRUCTION MEETING PRIOR TO ANY CONSTRUCTION ACTIVITY.
- 2) STABILIZATION PRACTICES FOR EROSION AND SEDIMENT CONTROL SHALL BE INSTALLED PRIOR TO COMMENCING CONSTRUCTION ACTIVITIES. REFER TO "EROSION AND SEDIMENTATION CONTROL" SECTION OF THIS PLAN. PLACE SILTATION FENCE AND HAYBALE BARRIERS AT LOCATIONS INDICATED ON THE SITE PLANS.
- 3) CLEAR AND GRUB UP AS REQUIRED FOR THE CONSTRUCTION OF THE ROADWAY AND RELATED INFRASTRUCTURE.
- 4) CONSTRUCT STABILIZED CONSTRUCTION ENTRANCE AT WARD STREET.
- 5) EXCAVATE TOPSOIL AND SUBSOIL FROM CUT AND FILL AREAS AND STOCKPILE ON SITE IN LOCATIONS SHOWN ON THE PLAN. CONSIDERATION SHOULD BE GIVEN TO LOCATING STOCKPILES ON THE UPHILL SIDE OF DISTURBED AREAS, WHERE POSSIBLE, TO ACT AS TEMPORARY DIVERSIONS.
- 6) CONSTRUCT CUT AND FILL AREAS, INSTALLING HAYBALE CHECK DAMS AT TOES OF ALL 3:1 OR GREATER SLOPES, AND AT ENDS OF ALL CUT AREAS. ALL FILL WILL BE INSTALLED USING 12" MAXIMUM COMPACTION LIFTS. PLACE ALL SLOPE PROTECTION WHERE INDICATED ON THE PLAN. THE STORMWATER EXTENDED DETENTION BASIN SHALL BE CONSTRUCTED IMMEDIATELY AFTER THE ROADWAY ROUGH GRADING IS COMPLETED AND THE AREA HAS BEEN CLEARED OF VEGETATION.
- 7) INSTALL CLOSED DRAINAGE SYSTEM AND OTHER UTILITIES. ALL CATCH BASINS SHALL BE COVERED WITH SILTSACK OR EQUIVALENT INLET PROTECTION.
- 8) GRADE ROADWAY TO SUBGRADE ELEVATION AND CONSTRUCT SIDE SLOPES. APPLY TEMPORARY STABILIZATION MEASURES WHERE WARRANTED. REFER TO "EROSION AND SEDIMENT CONTROL" SECTION OF THIS PLAN.
- 10) PLACE GRAVEL SUBBASE PER TOWN OF HINGHAM SPECIFICATIONS.
- 11) PLACE THE BITUMINOUS CONCRETE BINDER COURSE ON ROADWAYS.
- 12) GRADE SLOPES AND STABILIZE CUT AREAS AT TOE OF SLOPES. BLEND ALL SLOPES INTO EXISTING TOPOGRAPHY AND LOAM AND SEED ALL DISTURBED AREAS. SLOPES GREATER THAN 3:1 SHALL BE STABILIZED WITH JUTE MESH.
- 13) PLACE THE FINAL WEARING COURSE OF PAVEMENT.
- 14) COMPLETE FINE GRADING OF SHOULDERS AND PLACE PAVEMENT IN MISCELLANEOUS AREAS.
- 15) REMOVE TEMPORARY EROSION CONTROL DEVICES ONCE ADEQUATE GROWTH IS ESTABLISHED. ADEQUATE GROWTH IS DEFINED AS VEGETATION COVERING 75% OR MORE OF THE GROUND SURFACE.


EROSION AND SEDIMENTATION CONTROL

REFER TO CONSTRUCTION PHASE BEST MANAGEMENT PRACTICES AS SPECIFIED IN "BEST MANAGEMENT PRACTICES OPERATION AND MAINTENANCE PLAN" PREPARED BY MCKENZIE ENGINEERING GROUP, INC. FOR STRUCTURAL STABILIZATION AND DUST CONTROL EROSION AND SEDIMENTATION CONTROL MEASURES.

STRUCTURAL PRACTICES UTILIZED FOR THE PROJECT WILL INCLUDE SEDIMENT FENCE/HAYBALE BARRIER CONTROLS, STABILIZED CONSTRUCTION ENTRANCE, TEMPORARY DIVERSION SWALES WITH STONE CHECK DAMS, SEDIMENT BASINS, AND INLET PROTECTION SUBJECT TO THE TOWN OF HINGHAM CONSERVATION COMMISSION APPROVAL.

STABILIZATION PRACTICES UTILIZED FOR THE PROJECT WILL INCLUDE TEMPORARY SEEDING, GEOTEXTILES (JUTE MESH), MULCHING, AND PERMANENT SEEDING.

IN GENERAL, THE SMALLEST POSSIBLE AREA OF LAND SHALL BE EXPOSED AT ONE TIME. WHEN LAND IS EXPOSED DURING DEVELOPMENT, THE EXPOSURE SHALL BE CONFINED TO A MAXIMUM PERIOD OF 3 MONTHS. LAND SHALL NOT BE EXPOSED DURING THE WINTER MONTHS. ANY DISTURBED AREAS WHICH ARE TO BE LEFT TEMPORARILY AND THAT WILL BE REGRADED AT A LATER DATE SHALL BE MACHINE HAY MULCHED AND SEEDED WITH WINTER RYE TO PREVENT EROSION.

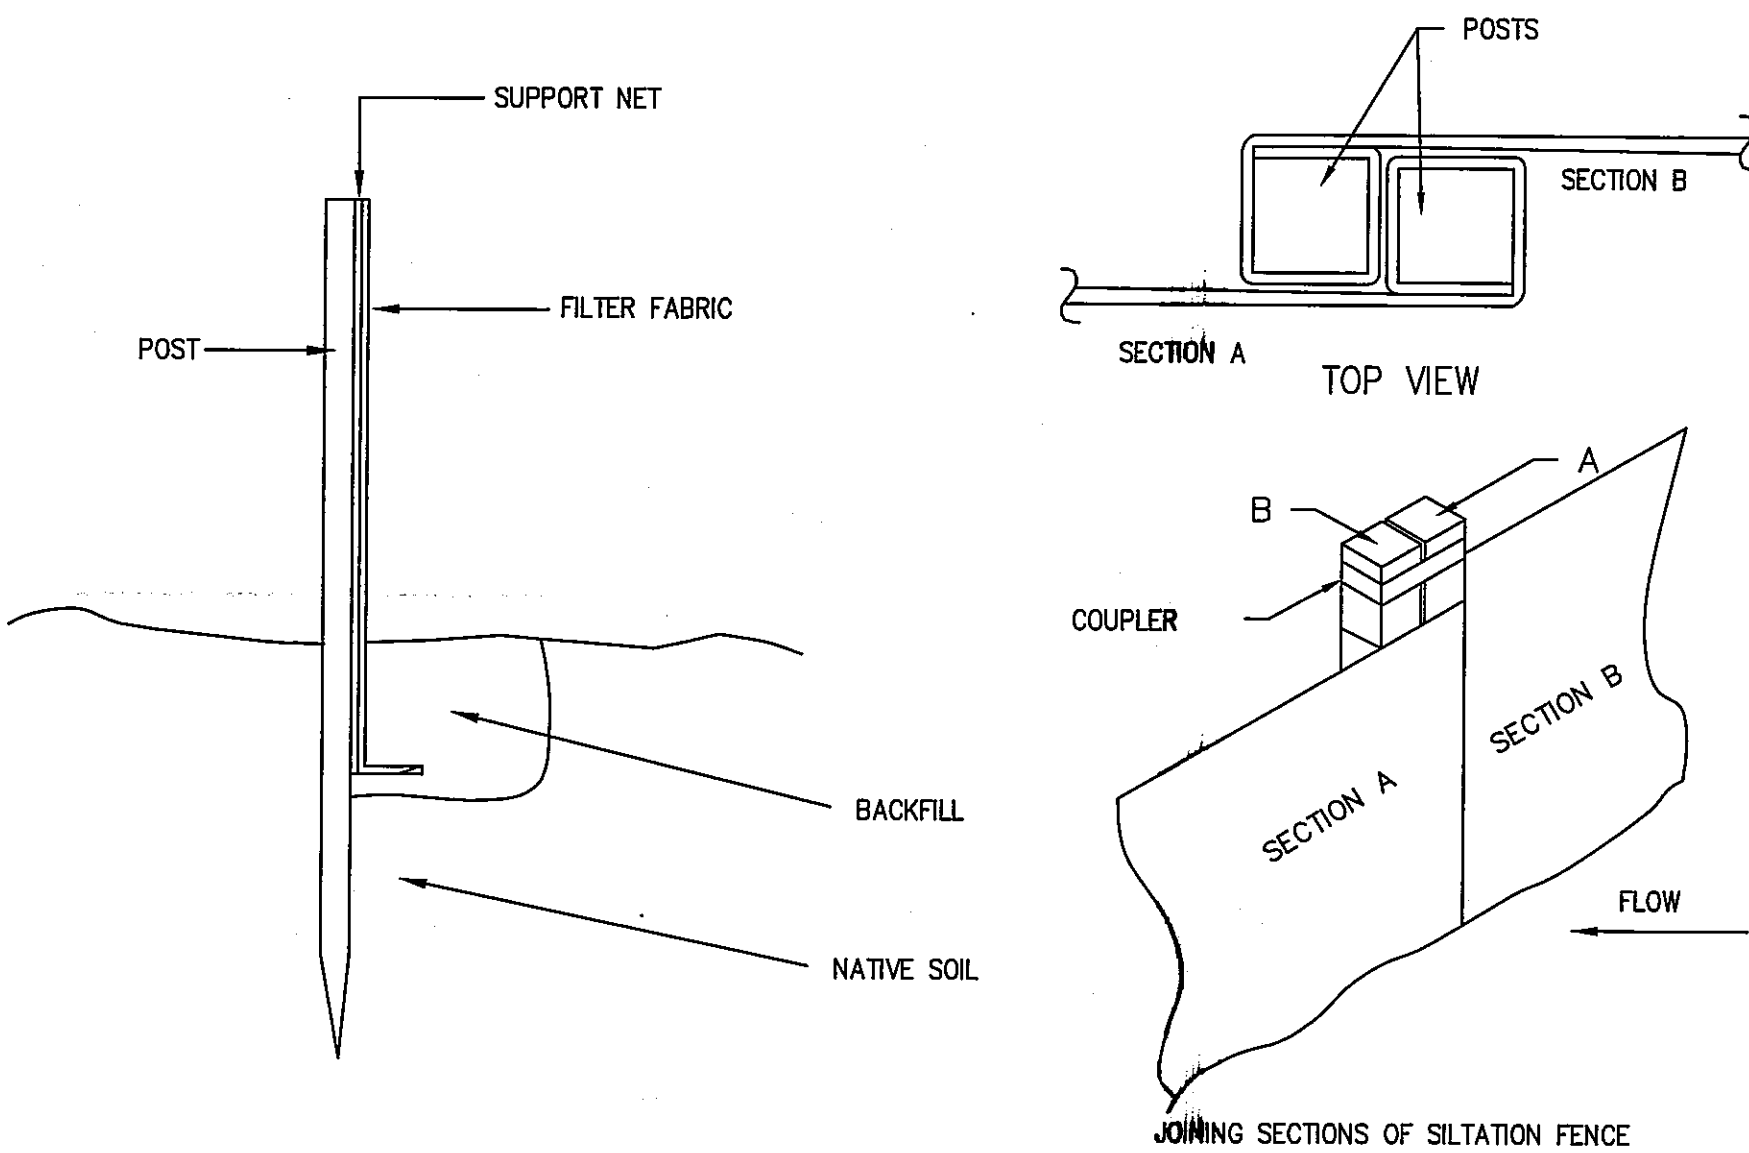


SILTATION FENCE
SCALE: N.T.S.

CONSTRUCTION NOTES:

- 1) WOVEN WIRE FENCE TO BE FASTENED SECURELY TO FENCE POSTS WITH WIRE TIES OR STAPLES.
- 2) FILTER CLOTH TO BE FASTENED SECURELY TO WOVEN WIRE FENCE WITH TIES SPACED EVERY 24" AT TOP AND MID SECTION.
- 3) WHEN TWO SECTIONS OF FILTER CLOTH ADJOIN EACH OTHER, THEY SHALL BE OVERLAPPED BY 6 INCHES AND FOLDED.
- 4) MAINTENANCE SHALL BE FREQUENT, AND REPAIR OR REPLACEMENT SHALL BE MADE PROMPTLY AS REQUIRED.
- 5) BALES SHALL BE REMOVED WHEN THEY HAVE SERVED THEIR USEFULNESS, SO AS NOT TO BLOCK OR IMPEDE STORM FLOW OR DRAINAGE.

CONSTRUCTION NOTES:



- 1) BALES SHALL BE PLACED IN A ROW WITH ENDS TIGHTLY ABUTTING THE ADJACENT BALES.
- 2) EACH BALE SHALL BE EMBEDDED IN THE SOIL A MINIMUM DEPTH OF 4".
- 3) BALES SHALL BE SECURELY ANCHORED IN PLACE BY STAKES OR RE-BARS DRIVEN THROUGH THE BALES. THE FIRST STAKE IN EACH BALE SHALL BE ANGLED TOWARD PREVIOUSLY LAID BALE TO FORCE BALES TOGETHER.
- 4) INSPECTION SHALL BE FREQUENT, AND REPAIR OR REPLACEMENT SHALL BE MADE PROMPTLY AS REQUIRED.
- 5) BALES SHALL BE REMOVED WHEN THEY HAVE SERVED THEIR USEFULNESS, SO AS NOT TO BLOCK OR IMPEDE STORM FLOW OR DRAINAGE.

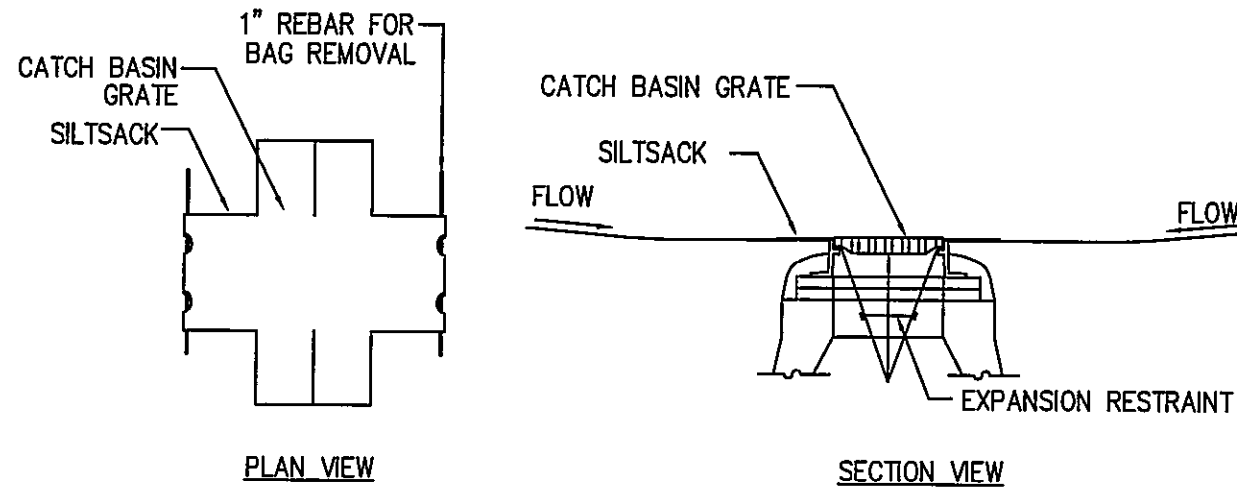

SILT SACK SEDIMENT TRAP CONSTRUCTION NOTES:


1. INSTALL SILTSACK IN ALL CATCH BASINS WHERE INDICATED ON THE PLAN BEFORE COMMENCING WORK OR IN PAVED AREAS AFTER BINDER COURSE IS PLACED AND HAY BALES HAVE BEEN REMOVED.
2. GRATE TO BE PLACED OVER SILTSACK.
3. SILTSACK SHALL BE INSPECTED PERIODICALLY AND AFTER ALL STORM EVENTS AND CLEANING OR REPLACEMENT SHALL BE PERFORMED PROMPTLY AS NEEDED. MAINTAIN UNTIL UPSTREAM AREAS HAVE BEEN PERMANENTLY STABILIZED

SILTSACK SEDIMENT TRAP
SCALE: N.T.S.

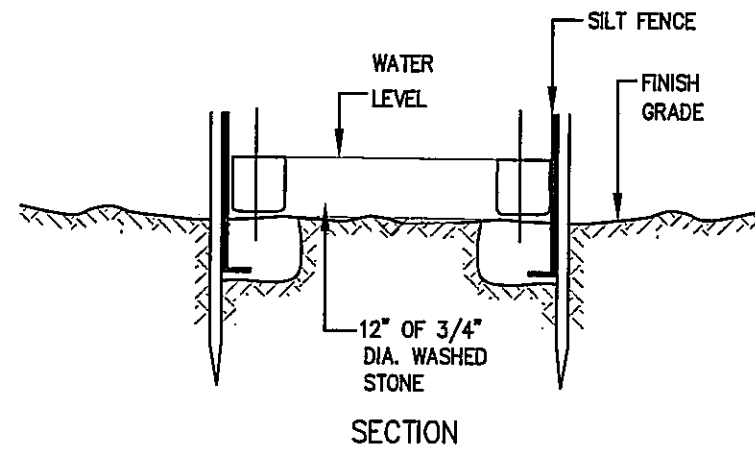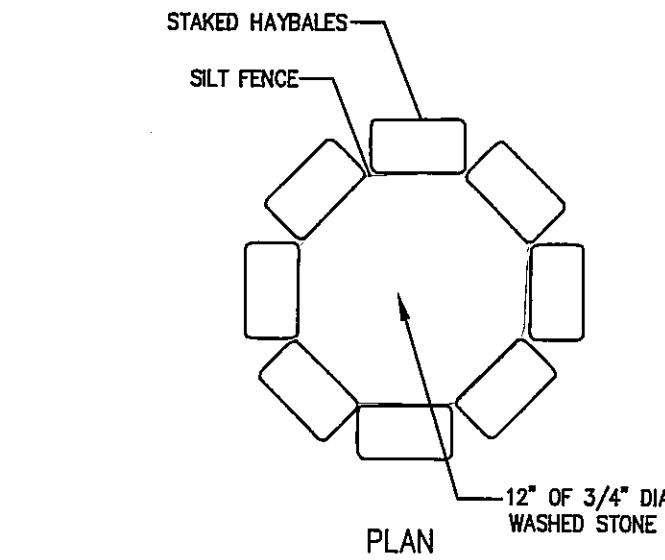


DEWATERING FILTER DETAIL
SCALE: N.T.S.


DEWATERING METHODS SHALL BE EMPLOYED IN ANY AREA WHERE PUMPING OF GROUNDWATER IS NECESSARY TO CONSTRUCT THE PROPOSED PARKING LOT AND UTILITIES. DETAILS SHOWN ON THIS PLAN SHALL BE USED AND ANY MODIFICATION SHALL BE APPROVED BY THE TOWN OF PEMBROKE.

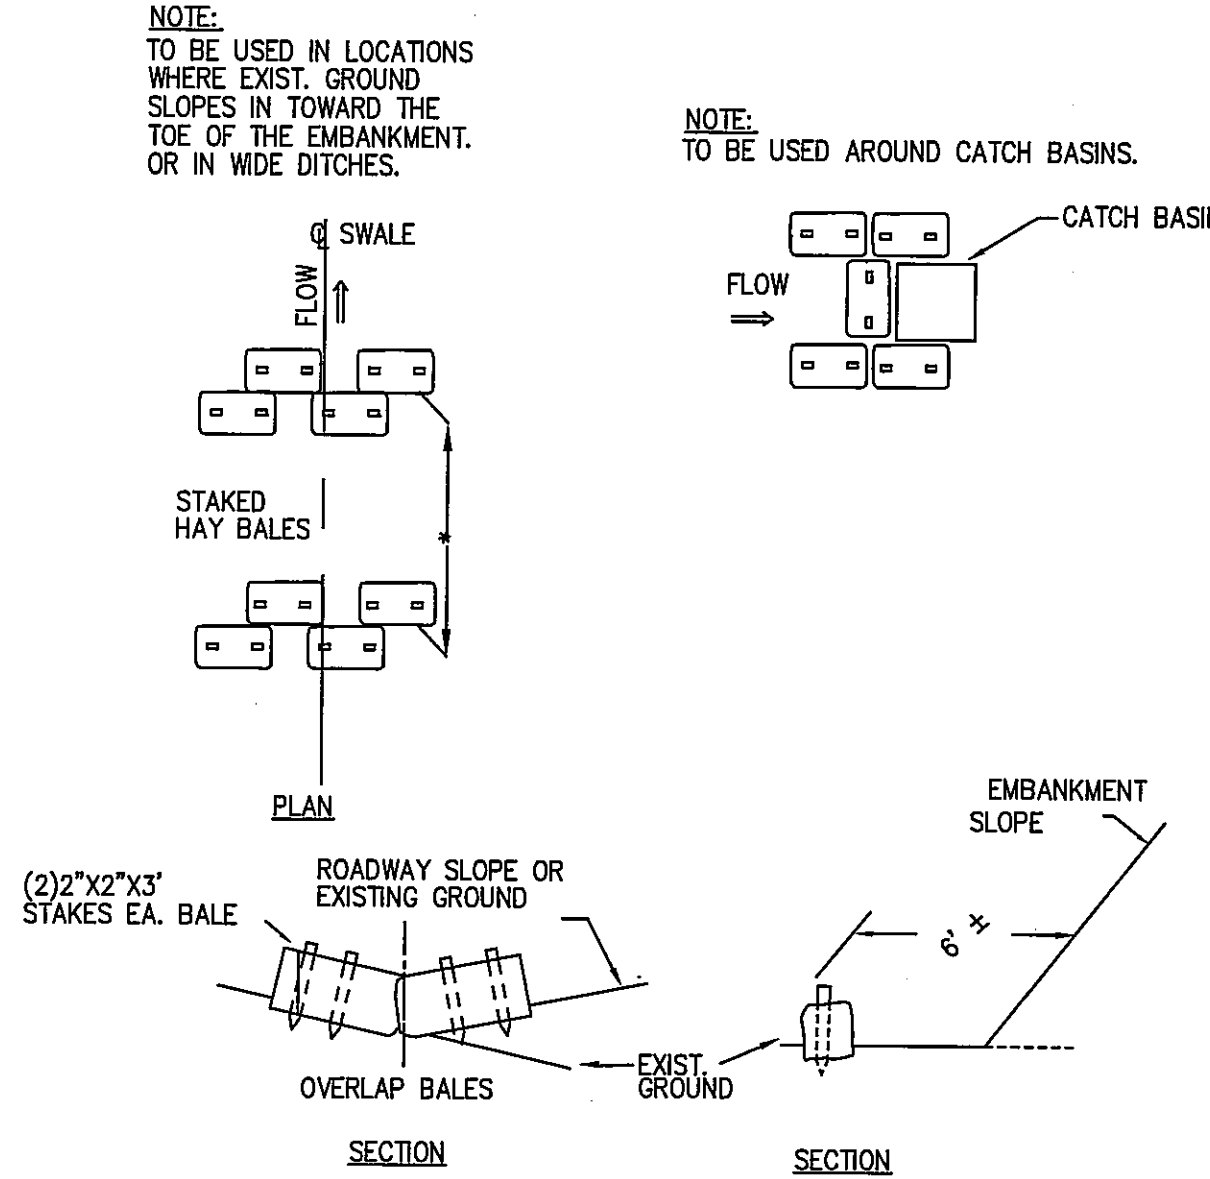

TEMPORARY EROSION CONTROL
SCALE: N.T.S.

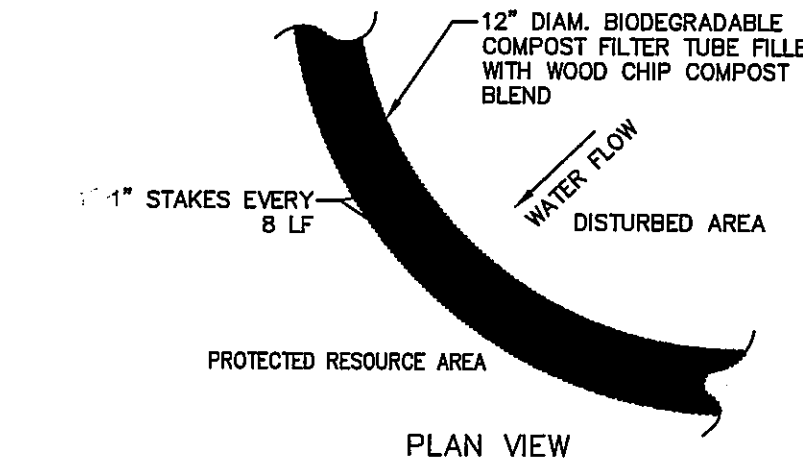

SILT SOCK DETAIL
SCALE: N.T.S.

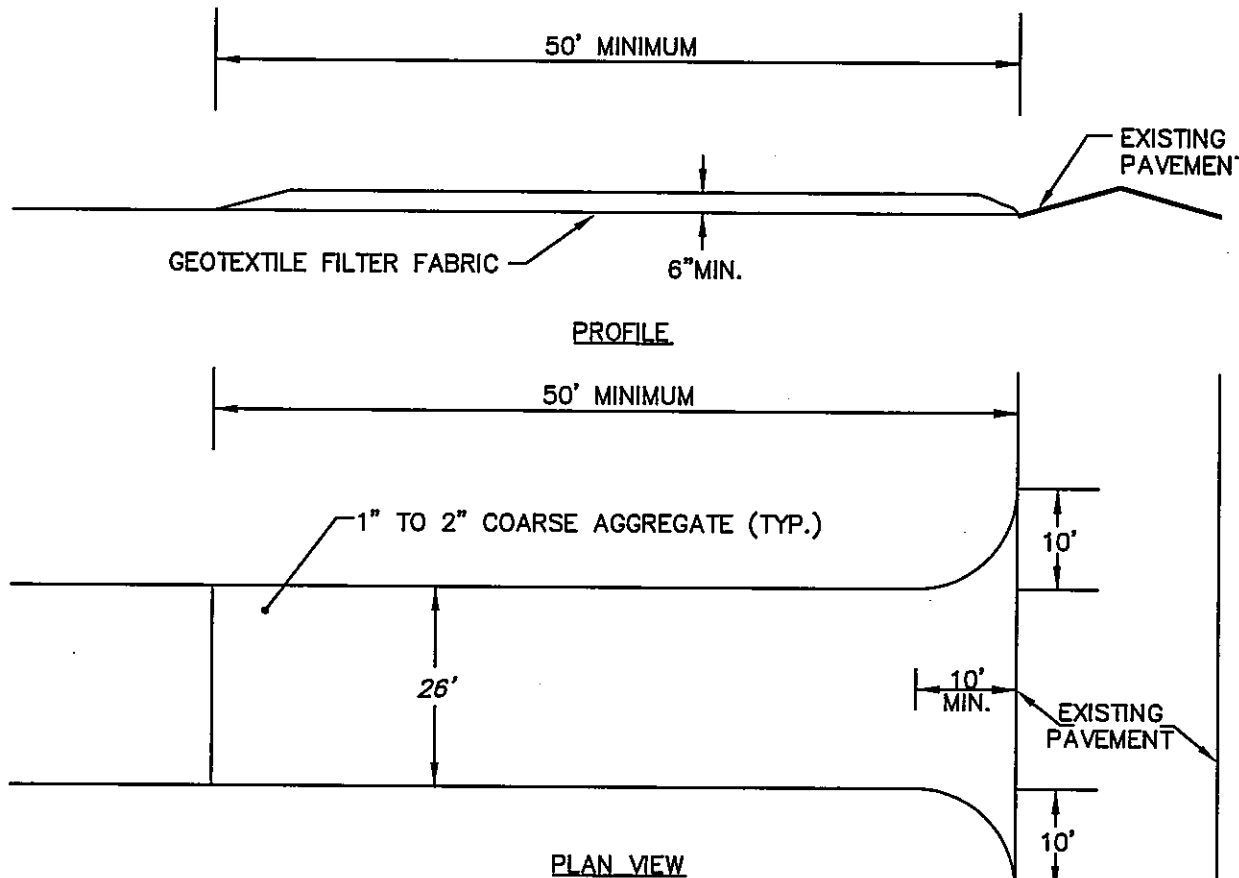

STABILIZED CONSTRUCTION ENTRANCE DETAIL
SCALE: N.T.S.

CONSTRUCTION SPECIFICATIONS:

1. STONE FOR A STABILIZATION CONSTRUCTION ENTRANCE SHALL BE 1 TO 2 INCH STONE, RECLAIMED STONE.
2. THE LENGTH OF THE STABILIZED ENTRANCE SHALL NOT BE LESS THAN 50 FEET, EXCEPT FOR A SINGLE RESIDENTIAL LOT A 30 FOOT MINIMUM LENGTH WOULD APPLY.
3. THE THICKNESS OF THE STONE FOR THE STABILIZED ENTRANCE SHALL NOT BE LESS THAN 6 INCHES.
4. GEOTEXTILE FILTER CLOTH SHALL BE PLACED OVER THE ENTIRE AREA PRIOR TO PLACING THE STONE.
5. ALL SURFACE WATER THAT IS FLOWING TO OR DEVERTED TOWARDS THE CONSTRUCTION ENTRANCE SHALL BE PIPED BENEATH THE ENTRANCE. IF PIPING IS IMPRACTICAL, A BERM WITH 5:1 SLOPES THAT CAN BE CROSSED BY VEHICLES MAY BE SUBSTITUTED FOR THE PIPE.
6. THE ENTRANCE SHALL BE MAINTAINED IN A CONDITION THAT WILL PREVENT TRACKING OR FLOWING OF SEDIMENT ONTO PUBLIC RIGHTS-OF-WAY. THIS MAY REQUIRE PERIODIC TOPDRESSING WITH ADDITIONAL STONE AS CONDITIONS DEMAND AND REPAIR AND/OR CLEANOUT OF ANY MEASURES USED TO TRAP SEDIMENT. ALL SEDIMENT SPILLED, WASHED, OR TRACKED ONTO PUBLIC RIGHT-OF-WAY MUST BE REMOVED PROMPTLY.

© MCKENZIE ENGINEERING GROUP, INC.

M:\MEG\2007 PROJECTS\27-135\DWGS\CUT SHEETS\SUBMISSION R1\27-135 DETAILS (R1).DWG


REV	DATE	DESCRIPTION	BY	APP
1	1/5/18	RECONFIGURATION	SES	BCM

MCKENZIE
ENGINEERING GROUP
Assinippi Office Park
150 Longwater Drive, Suite 101
Norwell, MA 02061
Ph: 781-792-3900
Website: www.mckeng.com

COMPREHENSIVE PERMIT PLAN

KNOWN AS
RIVER STONE
(ASSESSORS MAP 124, LOTS 70-75 & LOT 26)
VIKING LANE & WARD STREET
HINGHAM, MASSACHUSETTS

PROFESSIONAL ENGINEER:

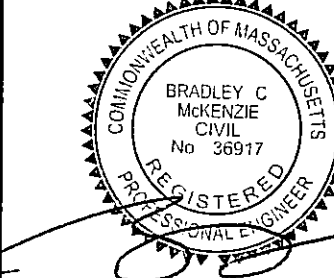

APPLICANT:
RIVER STONE, LLC
293R WASHINGTON STREET
NORWELL, MASSACHUSETTS 02061

DRAWN BY: JLS
DESIGNED BY: --
CHECKED BY: --
APPROVED BY: --
DATE: 10/7/2015
SCALE: --
PROJECT NO.: 27-135
DWG. TITLE: --

Erosion
Control Details

DWG. NO:

C-10

ZBA PERMIT PLAN